

ARCH D 24" x 36"

D

C

B

Last Printed: 10/26/2025 9:11:37 PM
FILENAME: Autodesk Docs\BPP-AMER (CAN) 60723990-FMAA QTA 01-A-R23.rvt


5

4


3

2


1

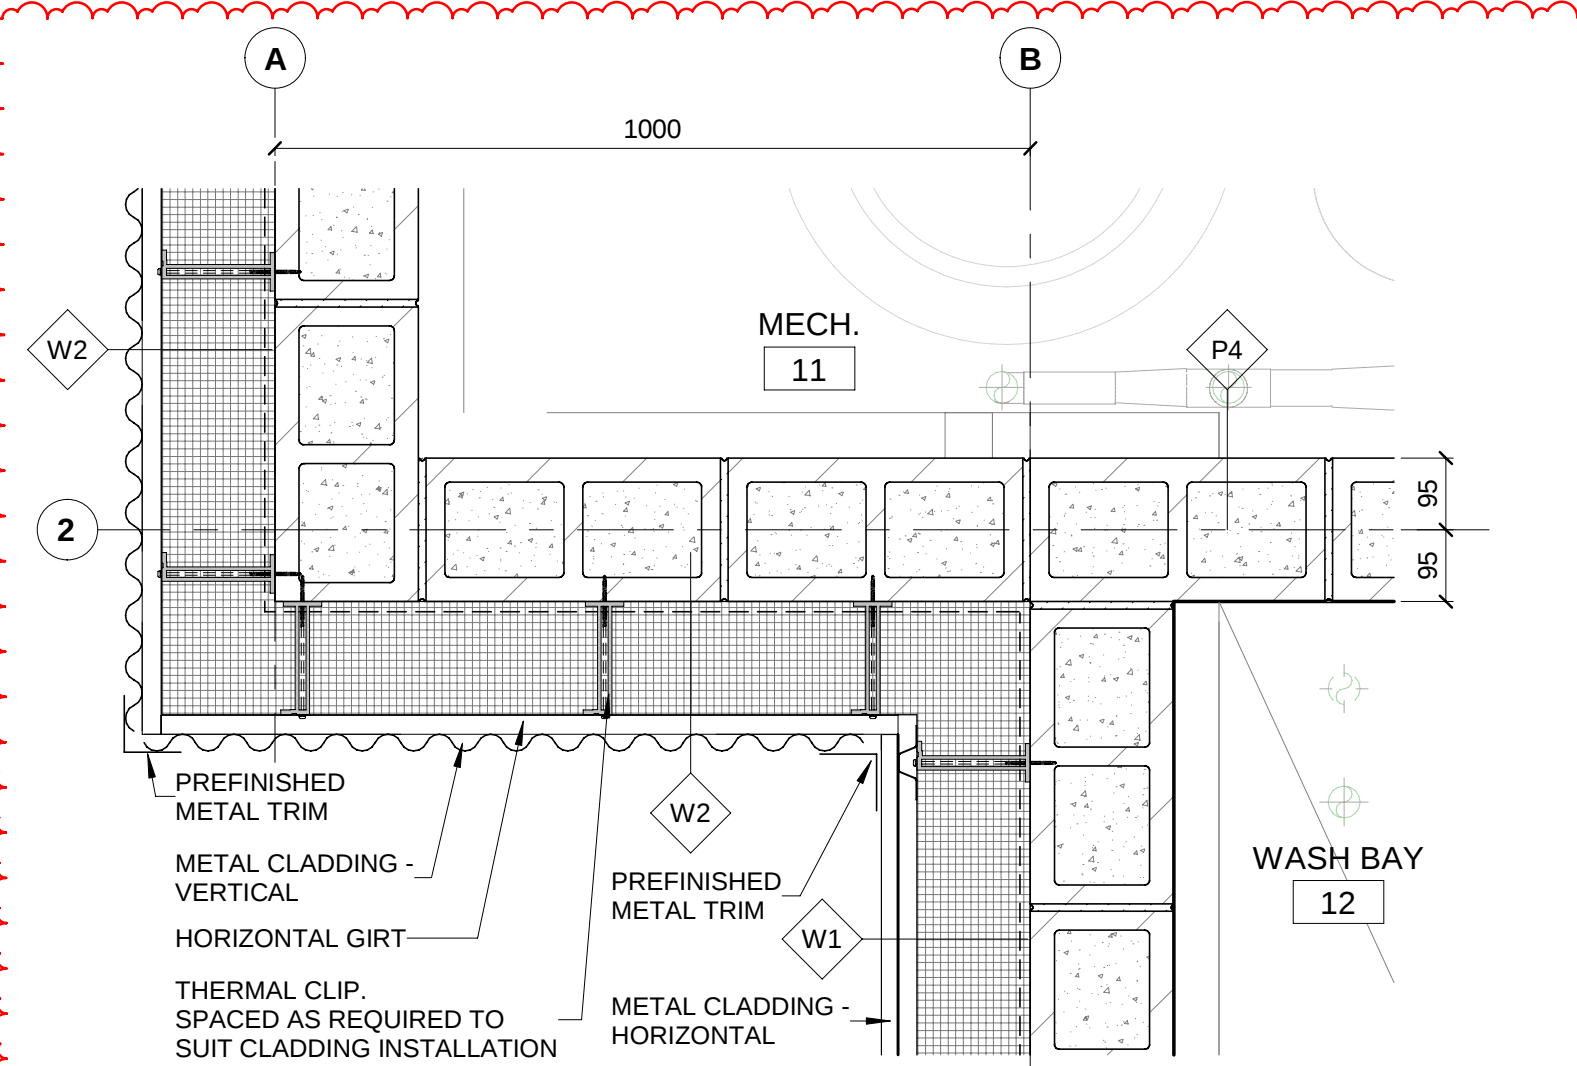


1 PLAN DETAIL
A-122 1:10

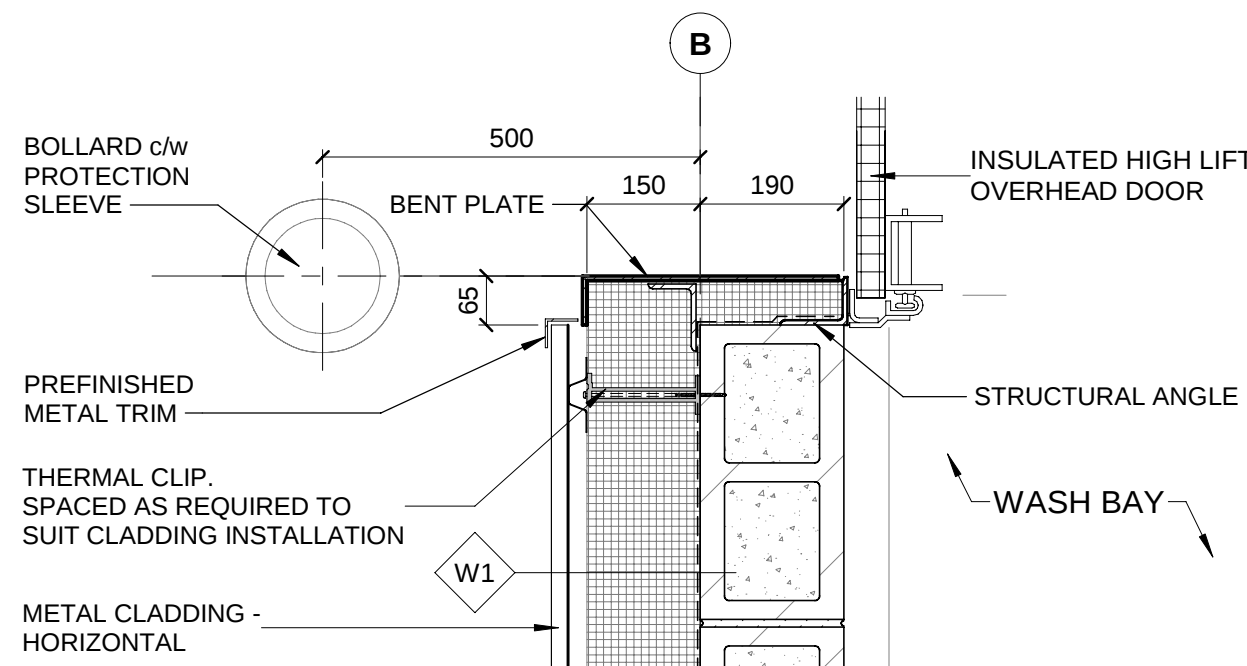


2 PLAN DETAIL
A-121 1:10

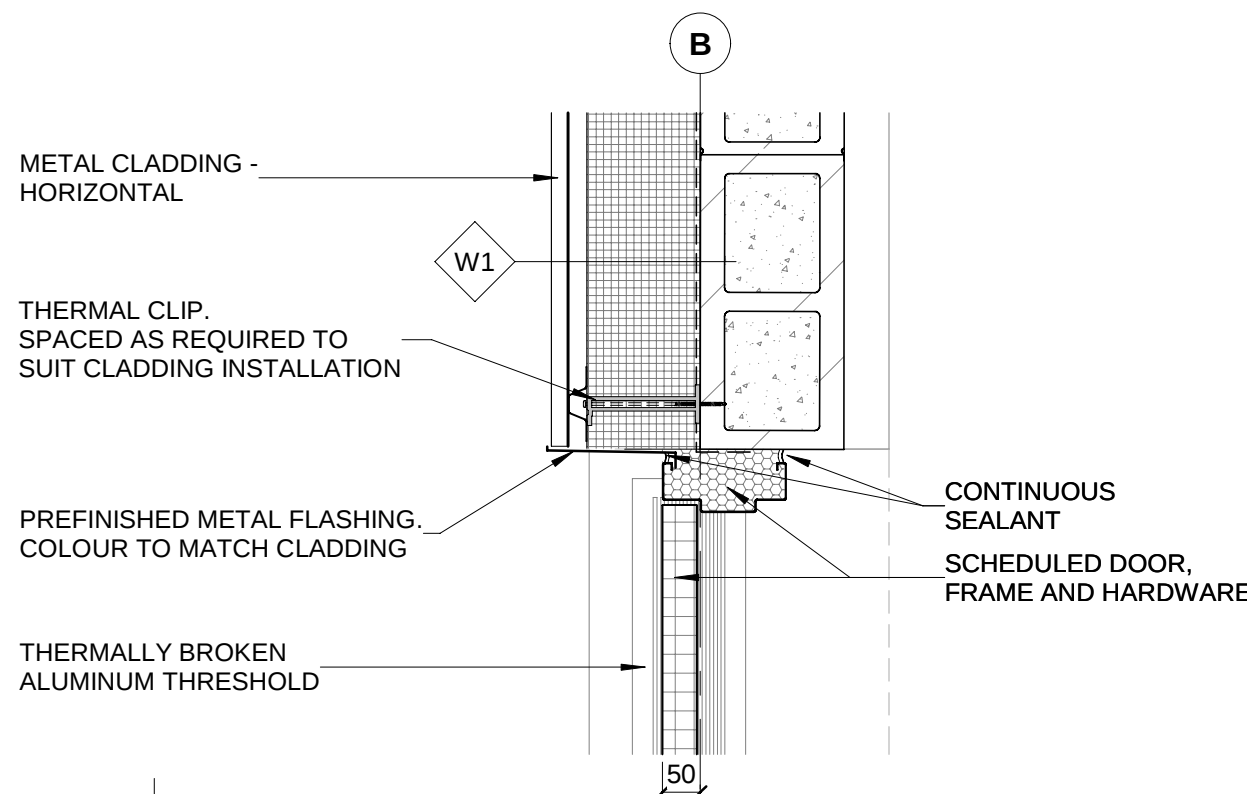


3 PLAN DETAIL
A-121 1:10

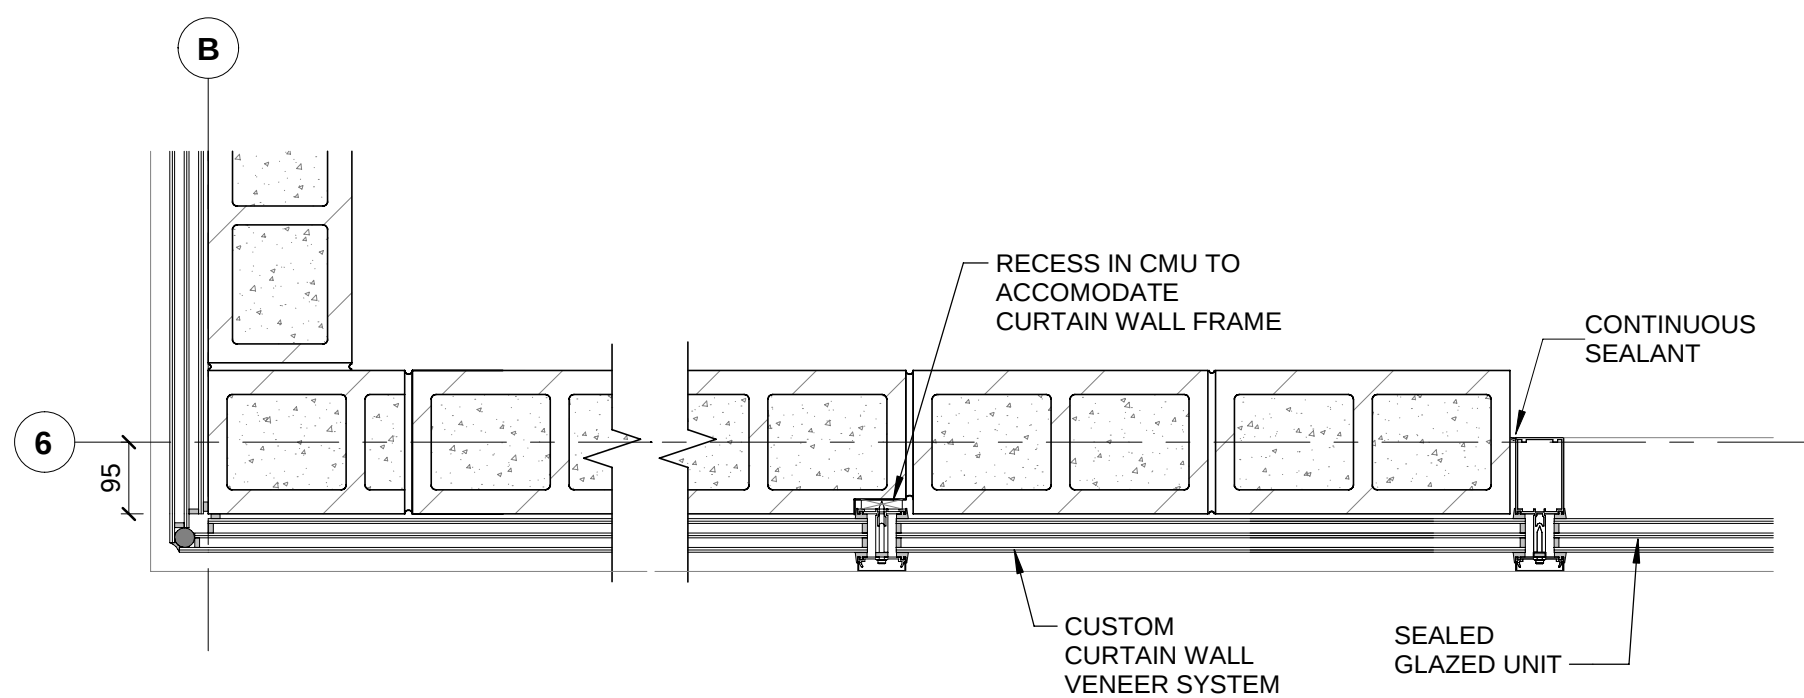


7 PLAN DETAIL - CLERESTORY
A-121 1:10

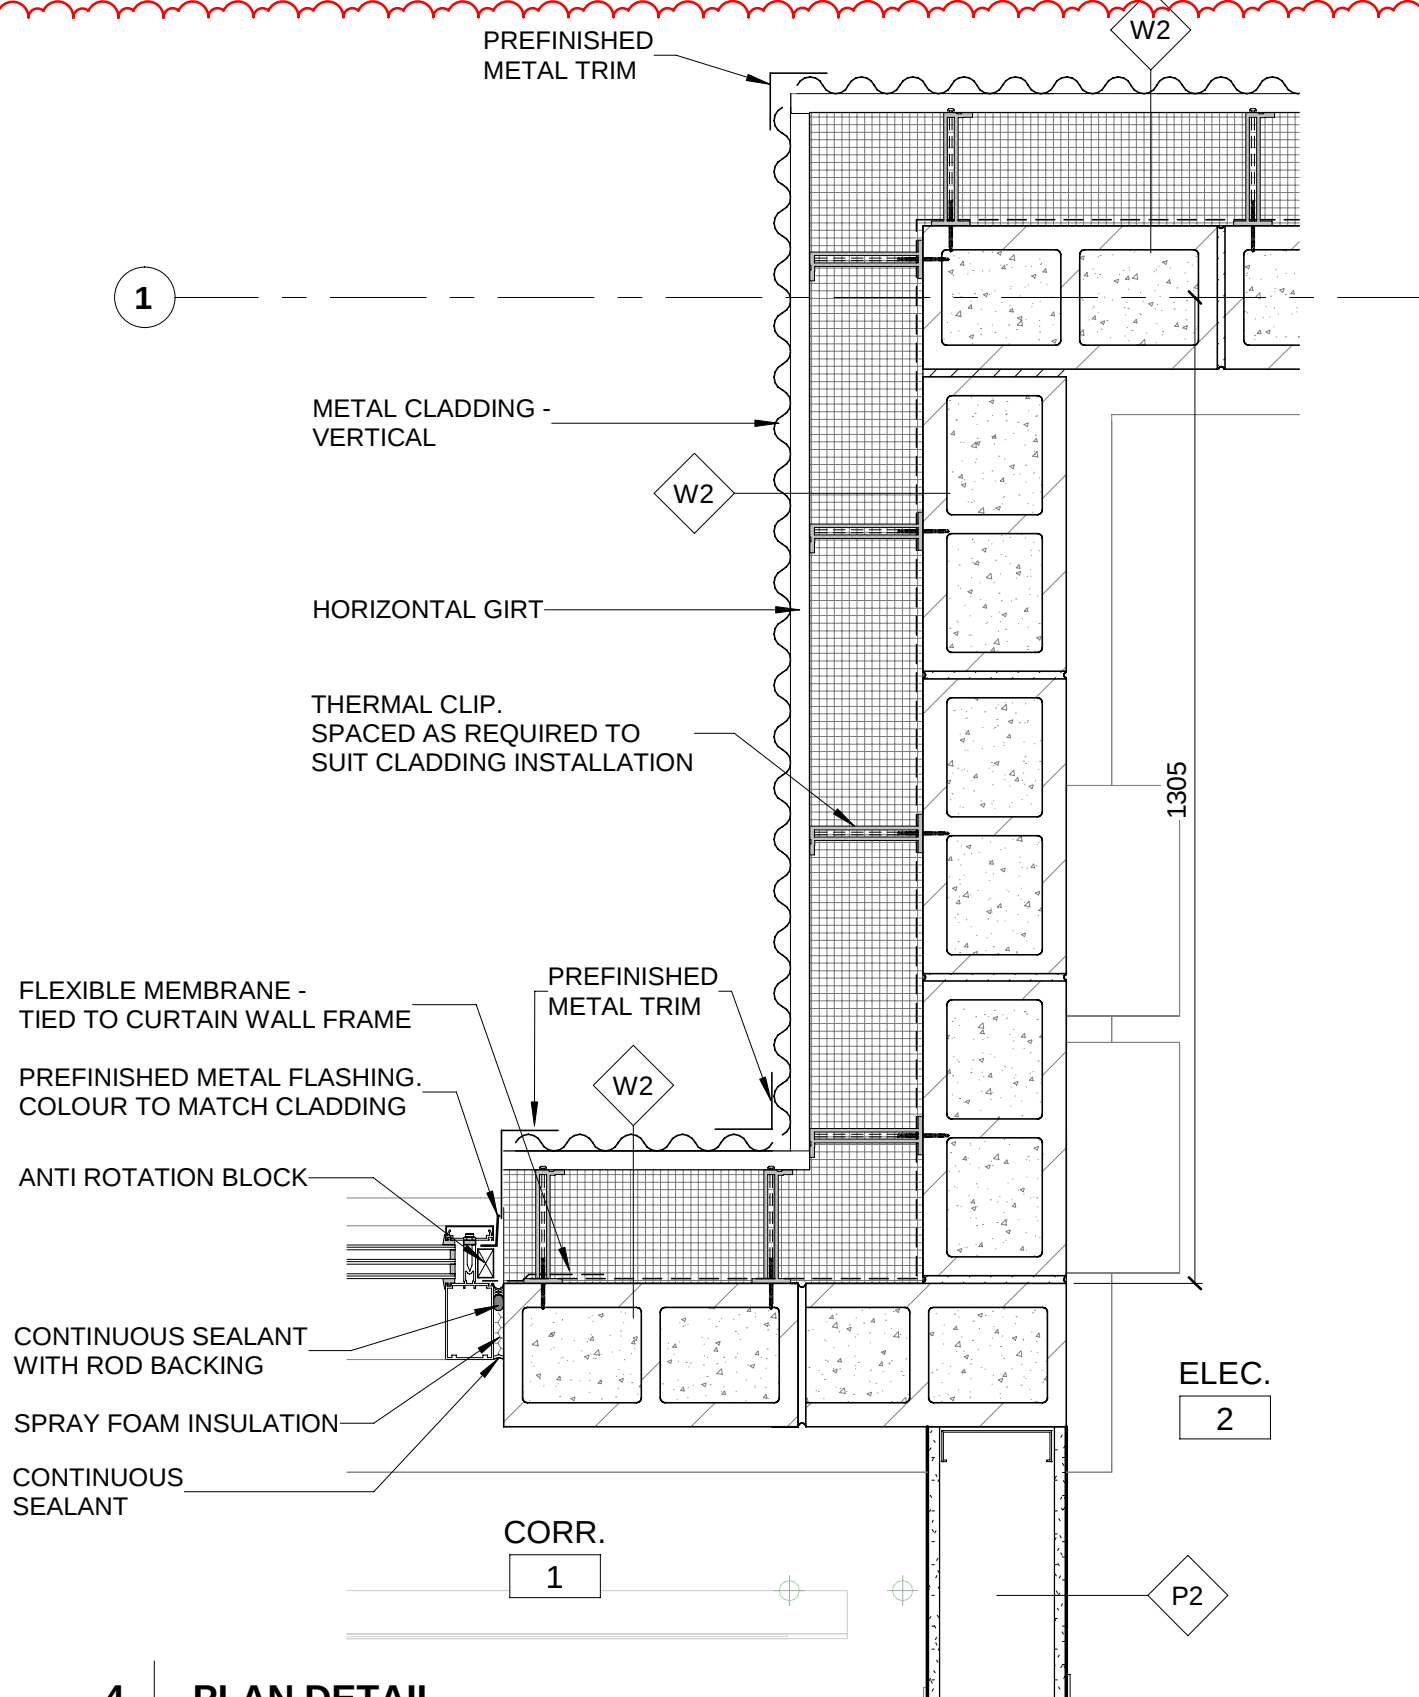


4 PLAN DETAIL
A-122 1:10

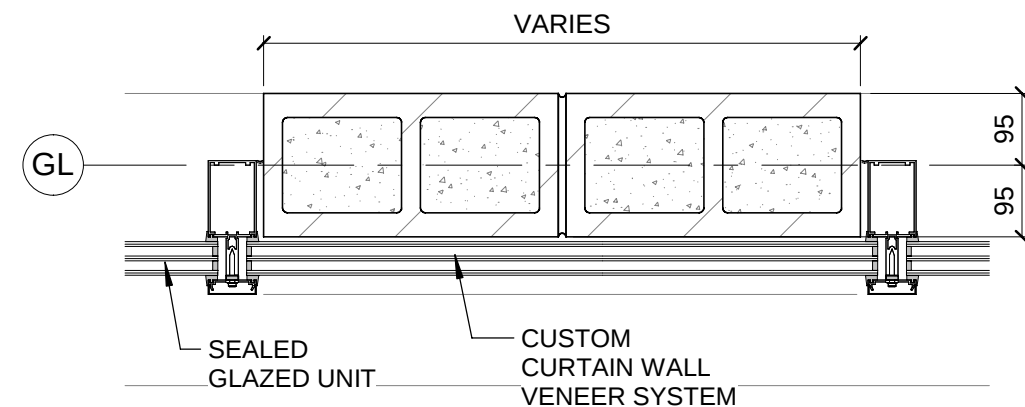

8 PLAN DETAIL - CLERESTORY
A-121 1:10

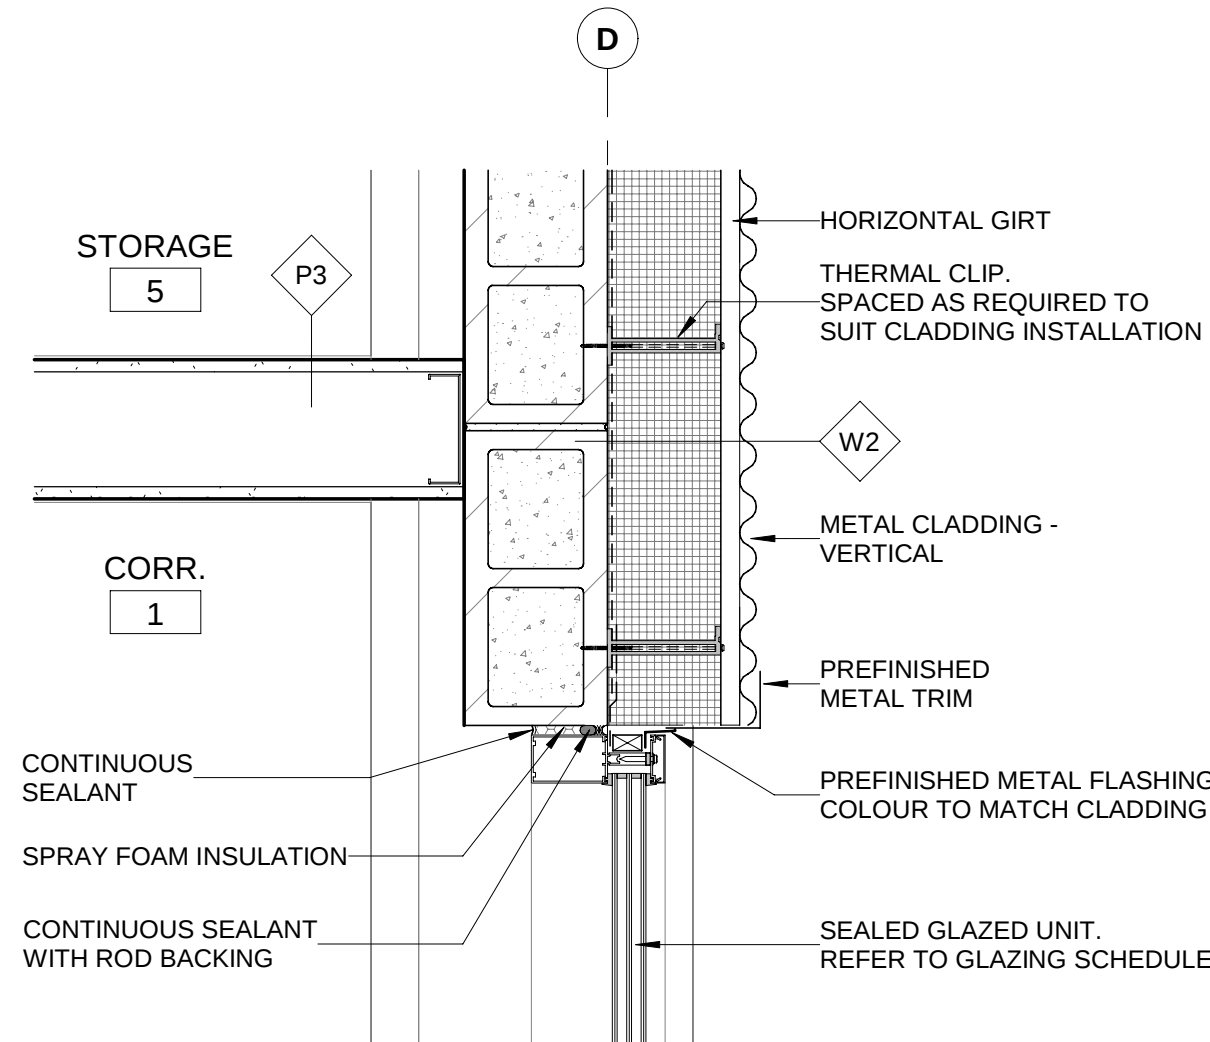

5 PLAN DETAIL
A-122 1:10

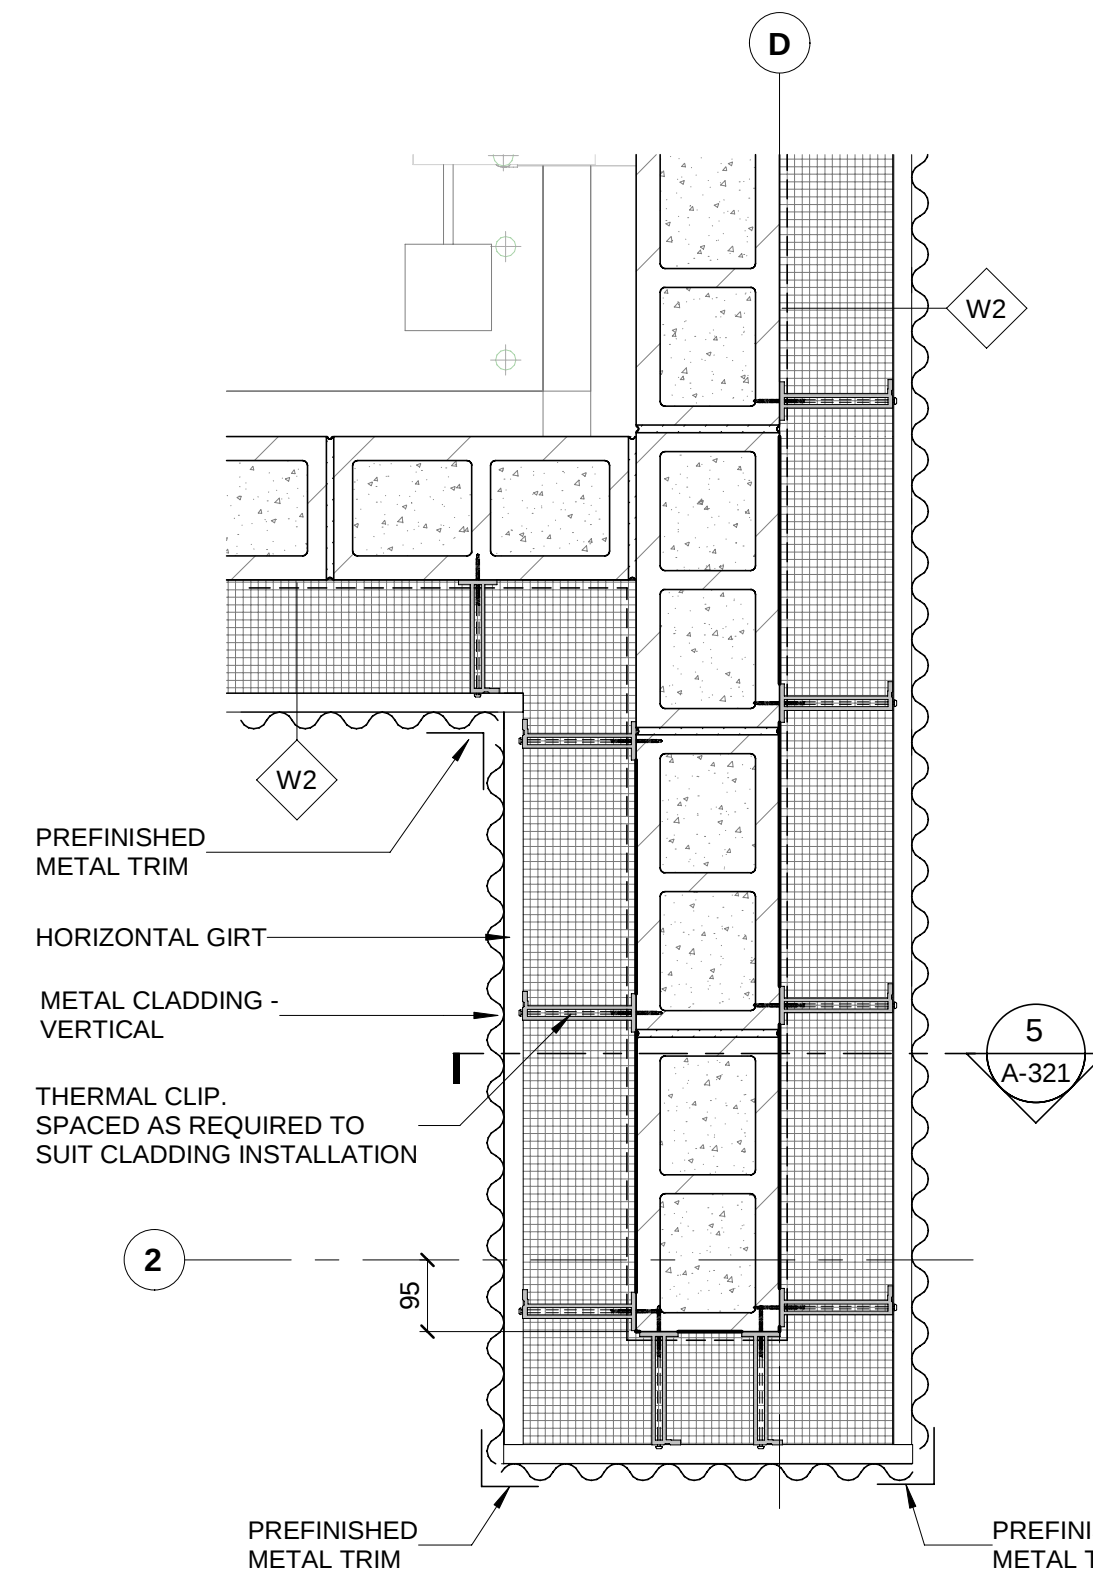

6 PLAN DETAIL
A-122 1:10

AECOM

CONSULTANT

PRIME:
AECOM Canada Architects Ltd.
Suite 330, 3292 Production Way
Burnaby, BC, Canada, V5A 4R4

PROJECT

**FORT McMURRAY
AIRPORT RENTAL CAR
WASH / QTA FACILITY**

SITE ADDRESS:
76 SNOWBIRD WAY, FORT McMURRAY,
ALBERTA


PROJECT NUMBER
60723990

CLIENT



REGISTERED OWNER:
FORT McMURRAY AIRPORT AUTHORITY
Address
Suite 300 - 100 Snow Bird Way Fort McMurray, AB T9H 0G3

NORTH ARROW AND KEYPLAN

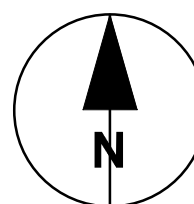

KEY PLAN

NOTE:
IT IS THE RESPONSIBILITY OF THE CONTRACTORS TO INFORM THEMSELVES OF THE EXACT LOCATION OF, AND ASSUME ALL LIABILITY FOR DAMAGE TO ALL UTILITIES, SERVICES AND STRUCTURES WHETHER ABOVE GROUND OR BELOW GRADE BEFORE COMMENCING THE WORK. SUCH INFORMATION IS NOT NECESSARILY SHOWN ON THE DRAWING, AND WHERE SHOWN, THE ACCURACY CANNOT BE GUARANTEED. WITH THE SOLE EXCEPTION OF THE BENCHMARK(S) SPECIFICALLY DESCRIBED FOR THIS PROJECT, NO ELEVATION INDICATED OR ASSUMED HEREON IS TO BE USED AS A REFERENCE ELEVATION FOR ANY PURPOSE.

REGISTRATION

**PRELIMINARY
NOT FOR CONSTRUCTION**

ISSUE/REVISION

ISSUE/REVISION	DATE	DESCRIPTION
E	2025-10-28	ADDENDUM #1
D	2025-06-06	ISSUED FOR TENDER
C	2025-04-22	ISSUED FOR TENDER (DRAFT)
B	2025-02-14	100% SUBMISSION
A	2024-06-10	60% SUBMISSION
I/R	DATE	DESCRIPTION

PRODUCTION INFORMATION

DRAWN: SA
REVIEWED: RL
VERIFIED: MP

SHEET TITLE

PLAN DETAILS

SHEET NUMBER

A-421

REVISION

E