

ARCH D 24" x 36"

D

C

B

Last Printed: 10/26/2025 9:08:56 PM  
FILENAME: Autodesk Docs\\BIP-AMER (CAN) 60723990-FMAA QTA-01-A-R231.rvt


5

4


3

2


1

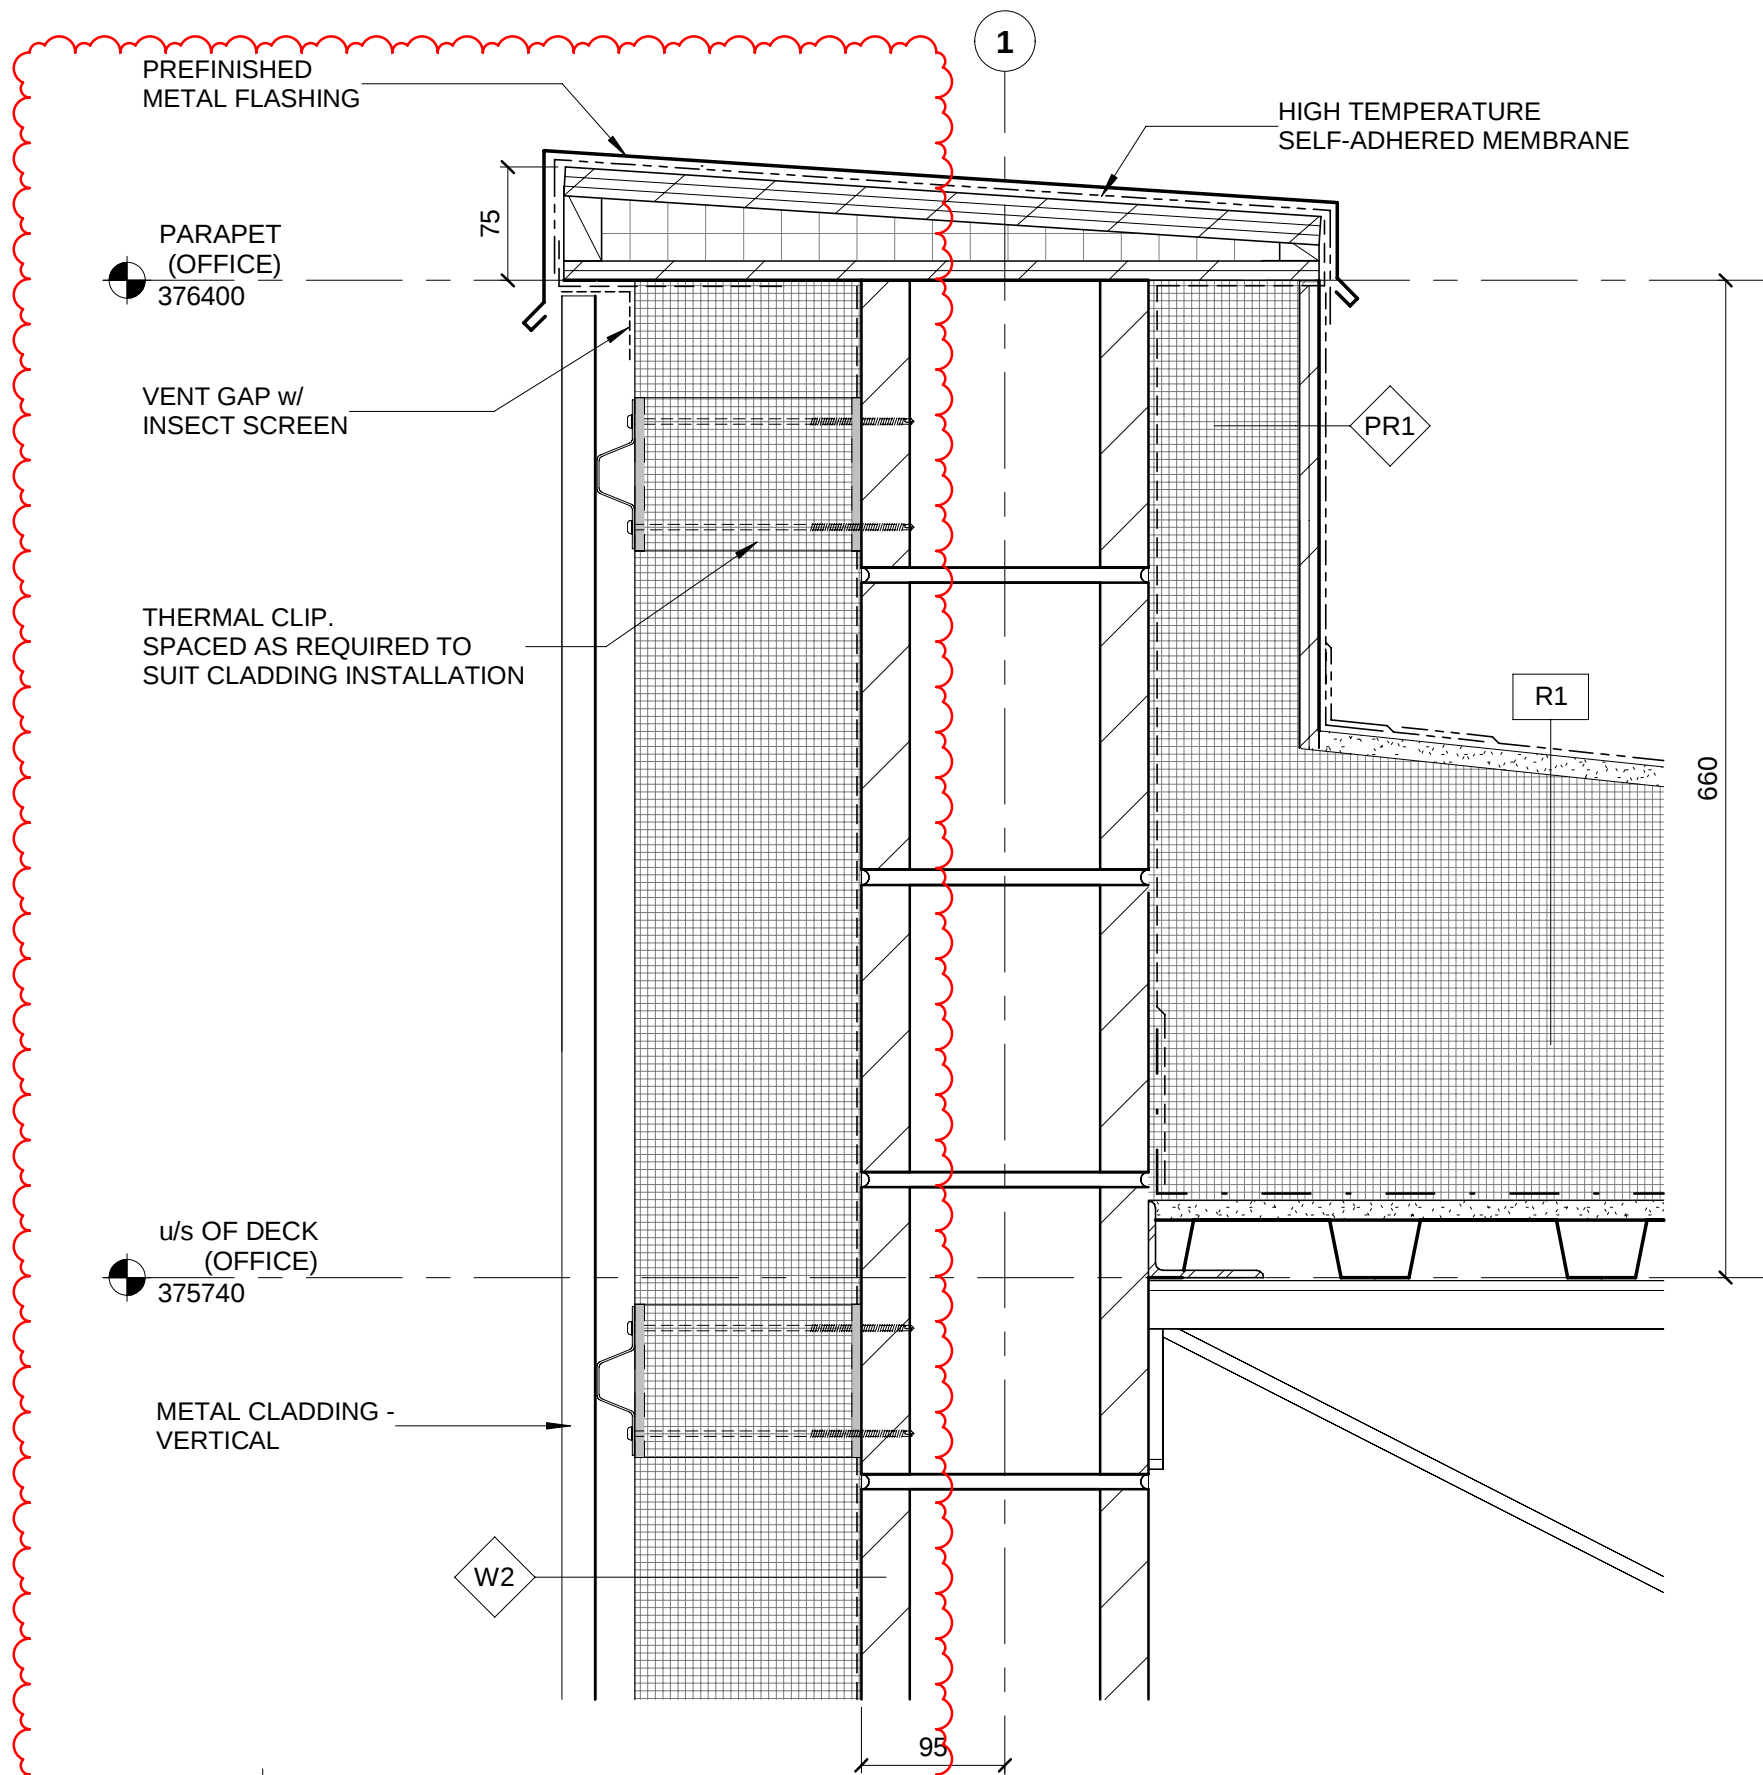


**1 SECTION DETAIL**  
A-321 1:5

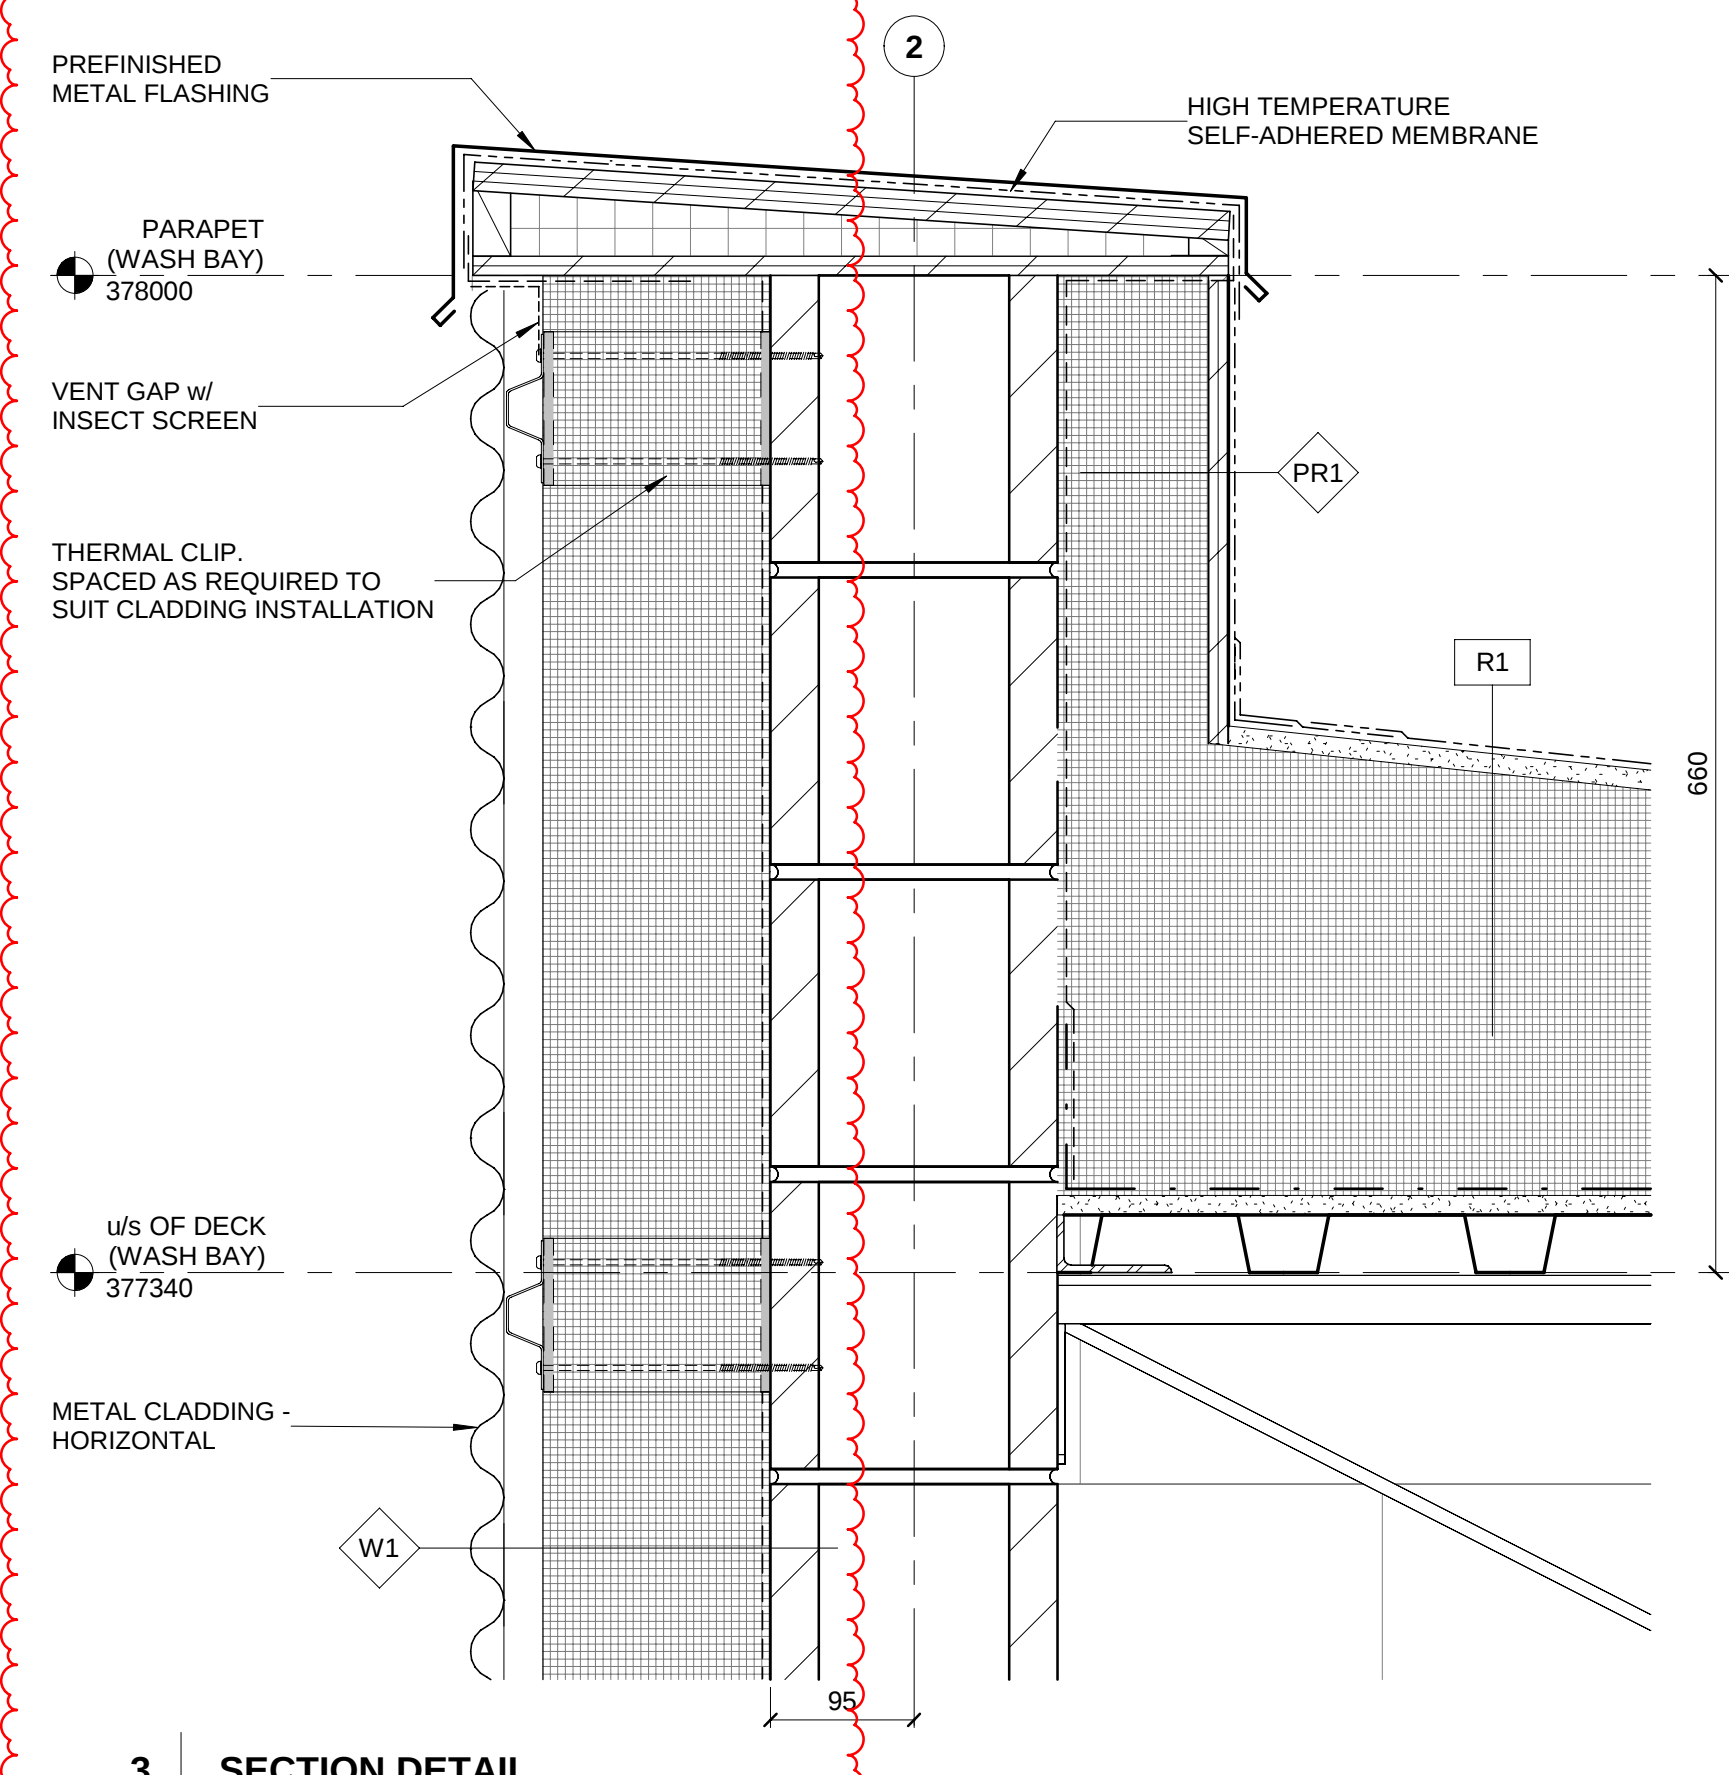


**3 SECTION DETAIL**  
A-321 1:5

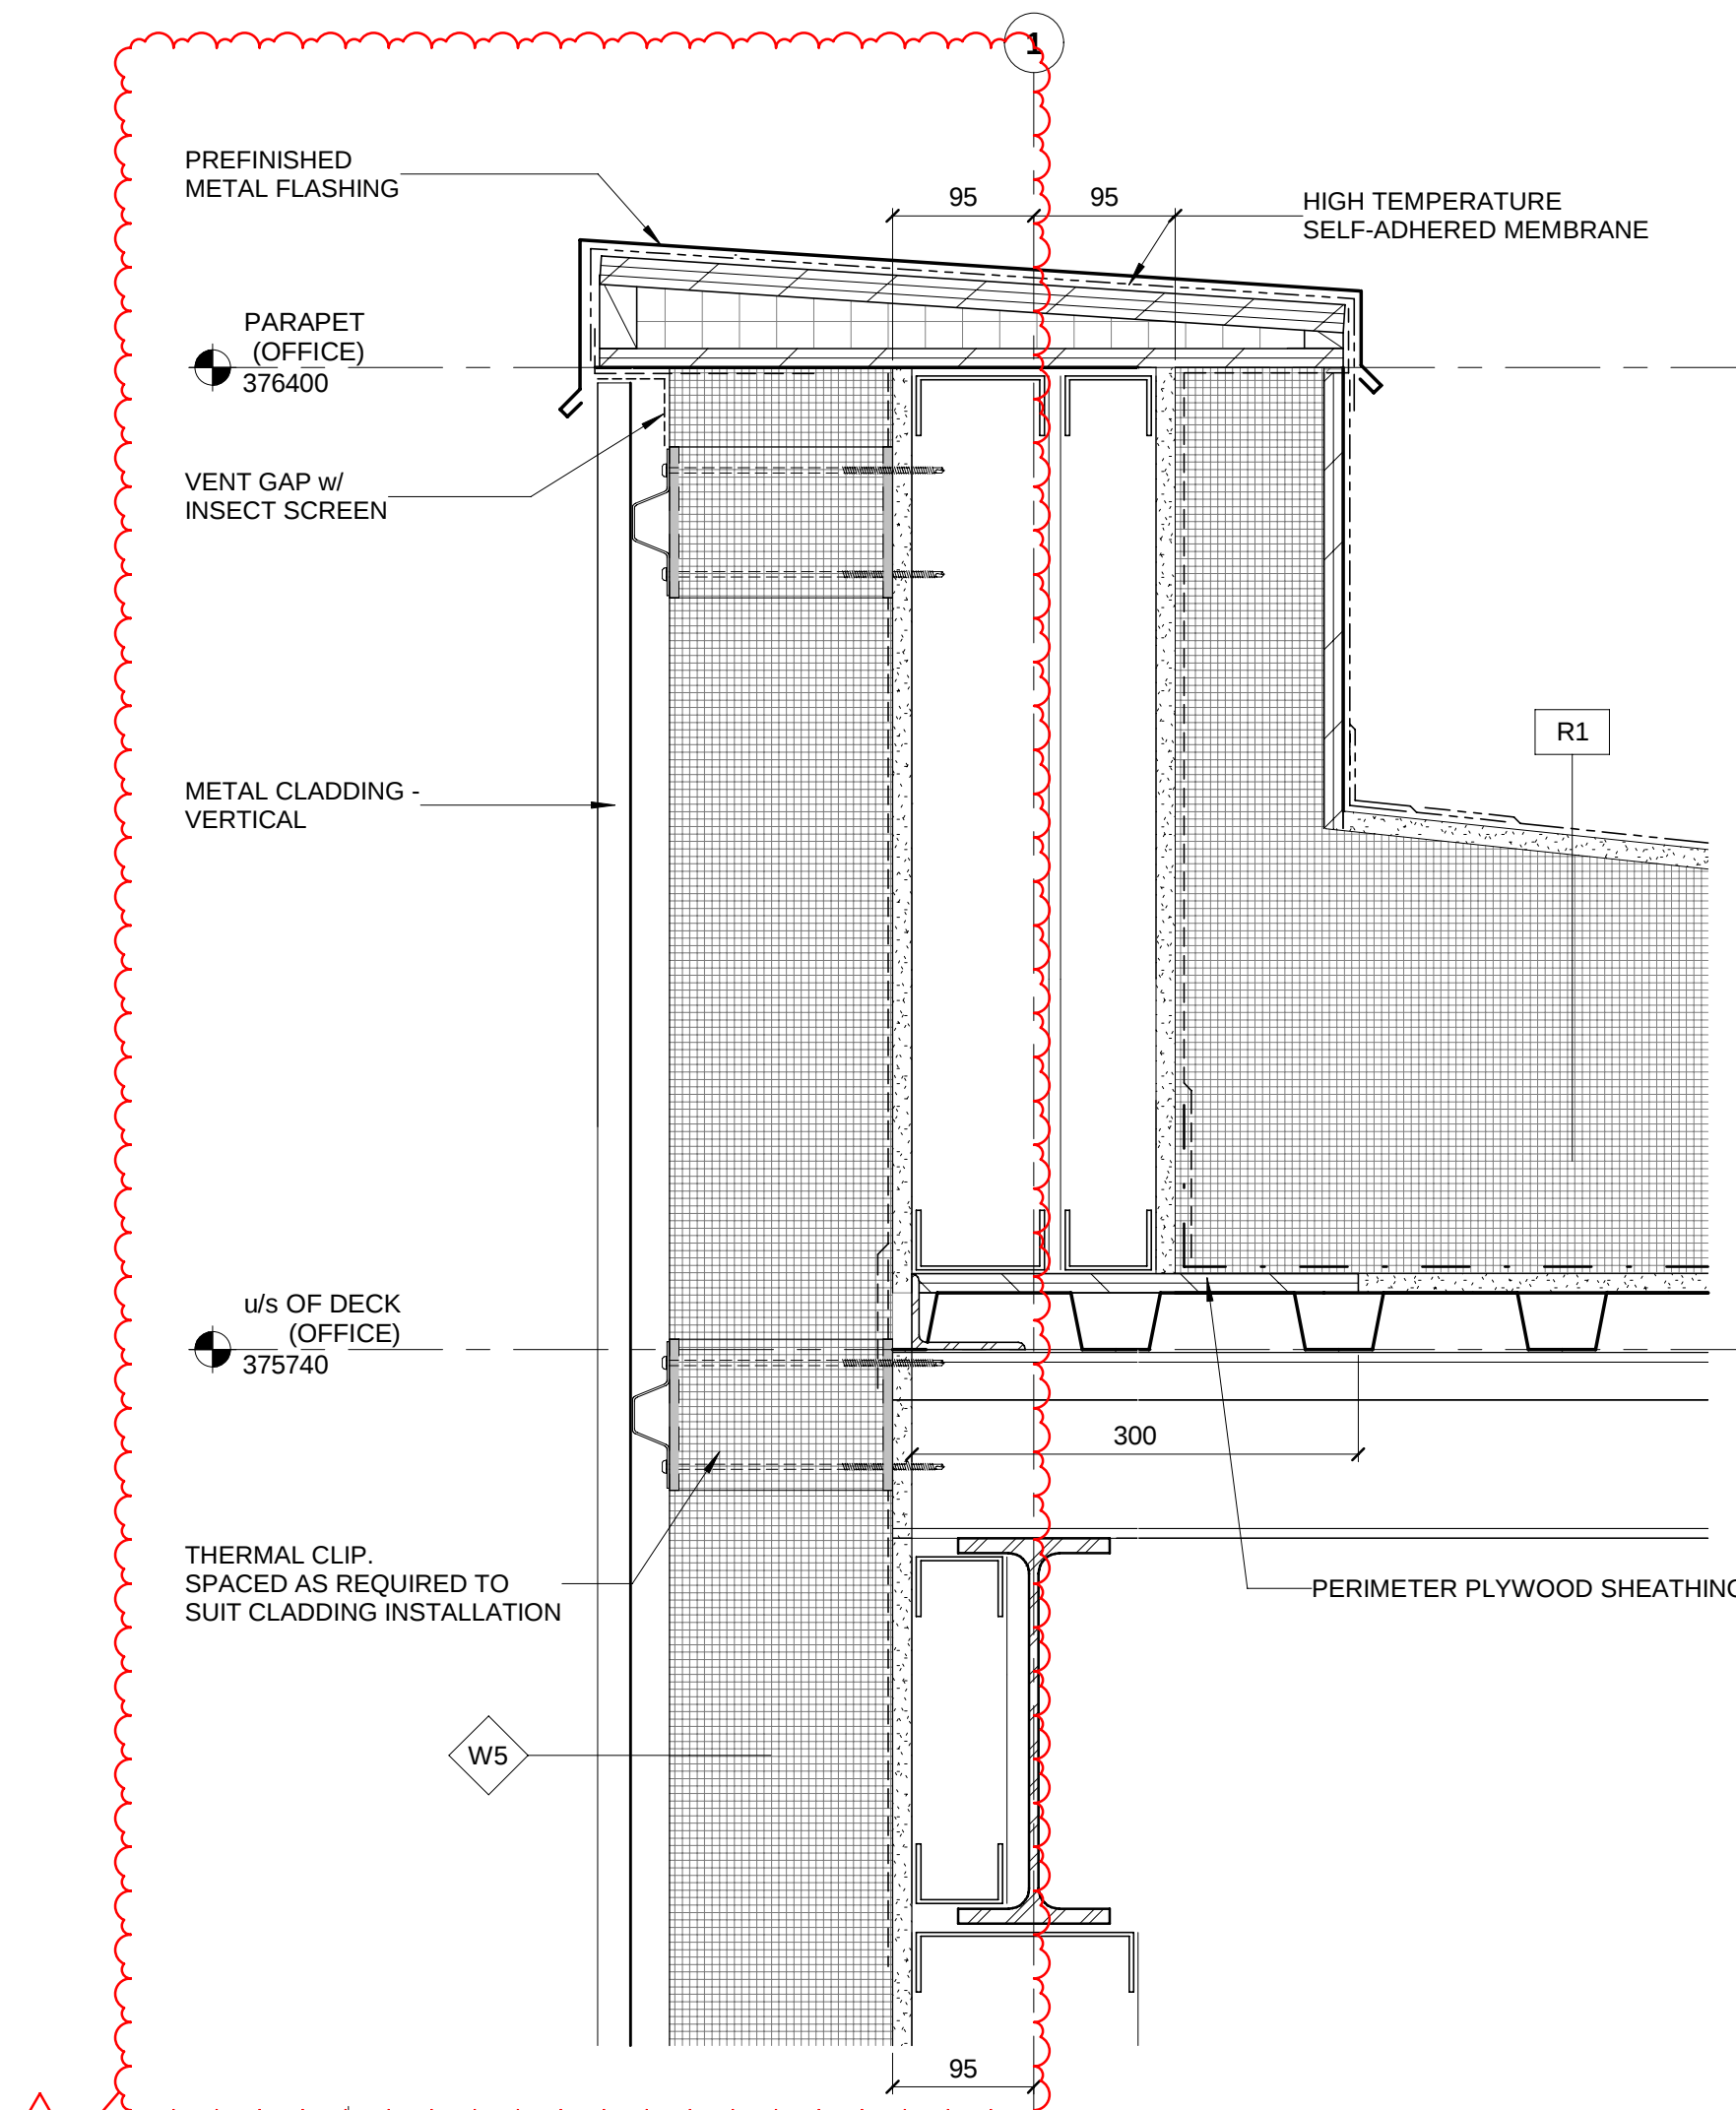


**5 SECTION DETAIL**  
A-321 1:5

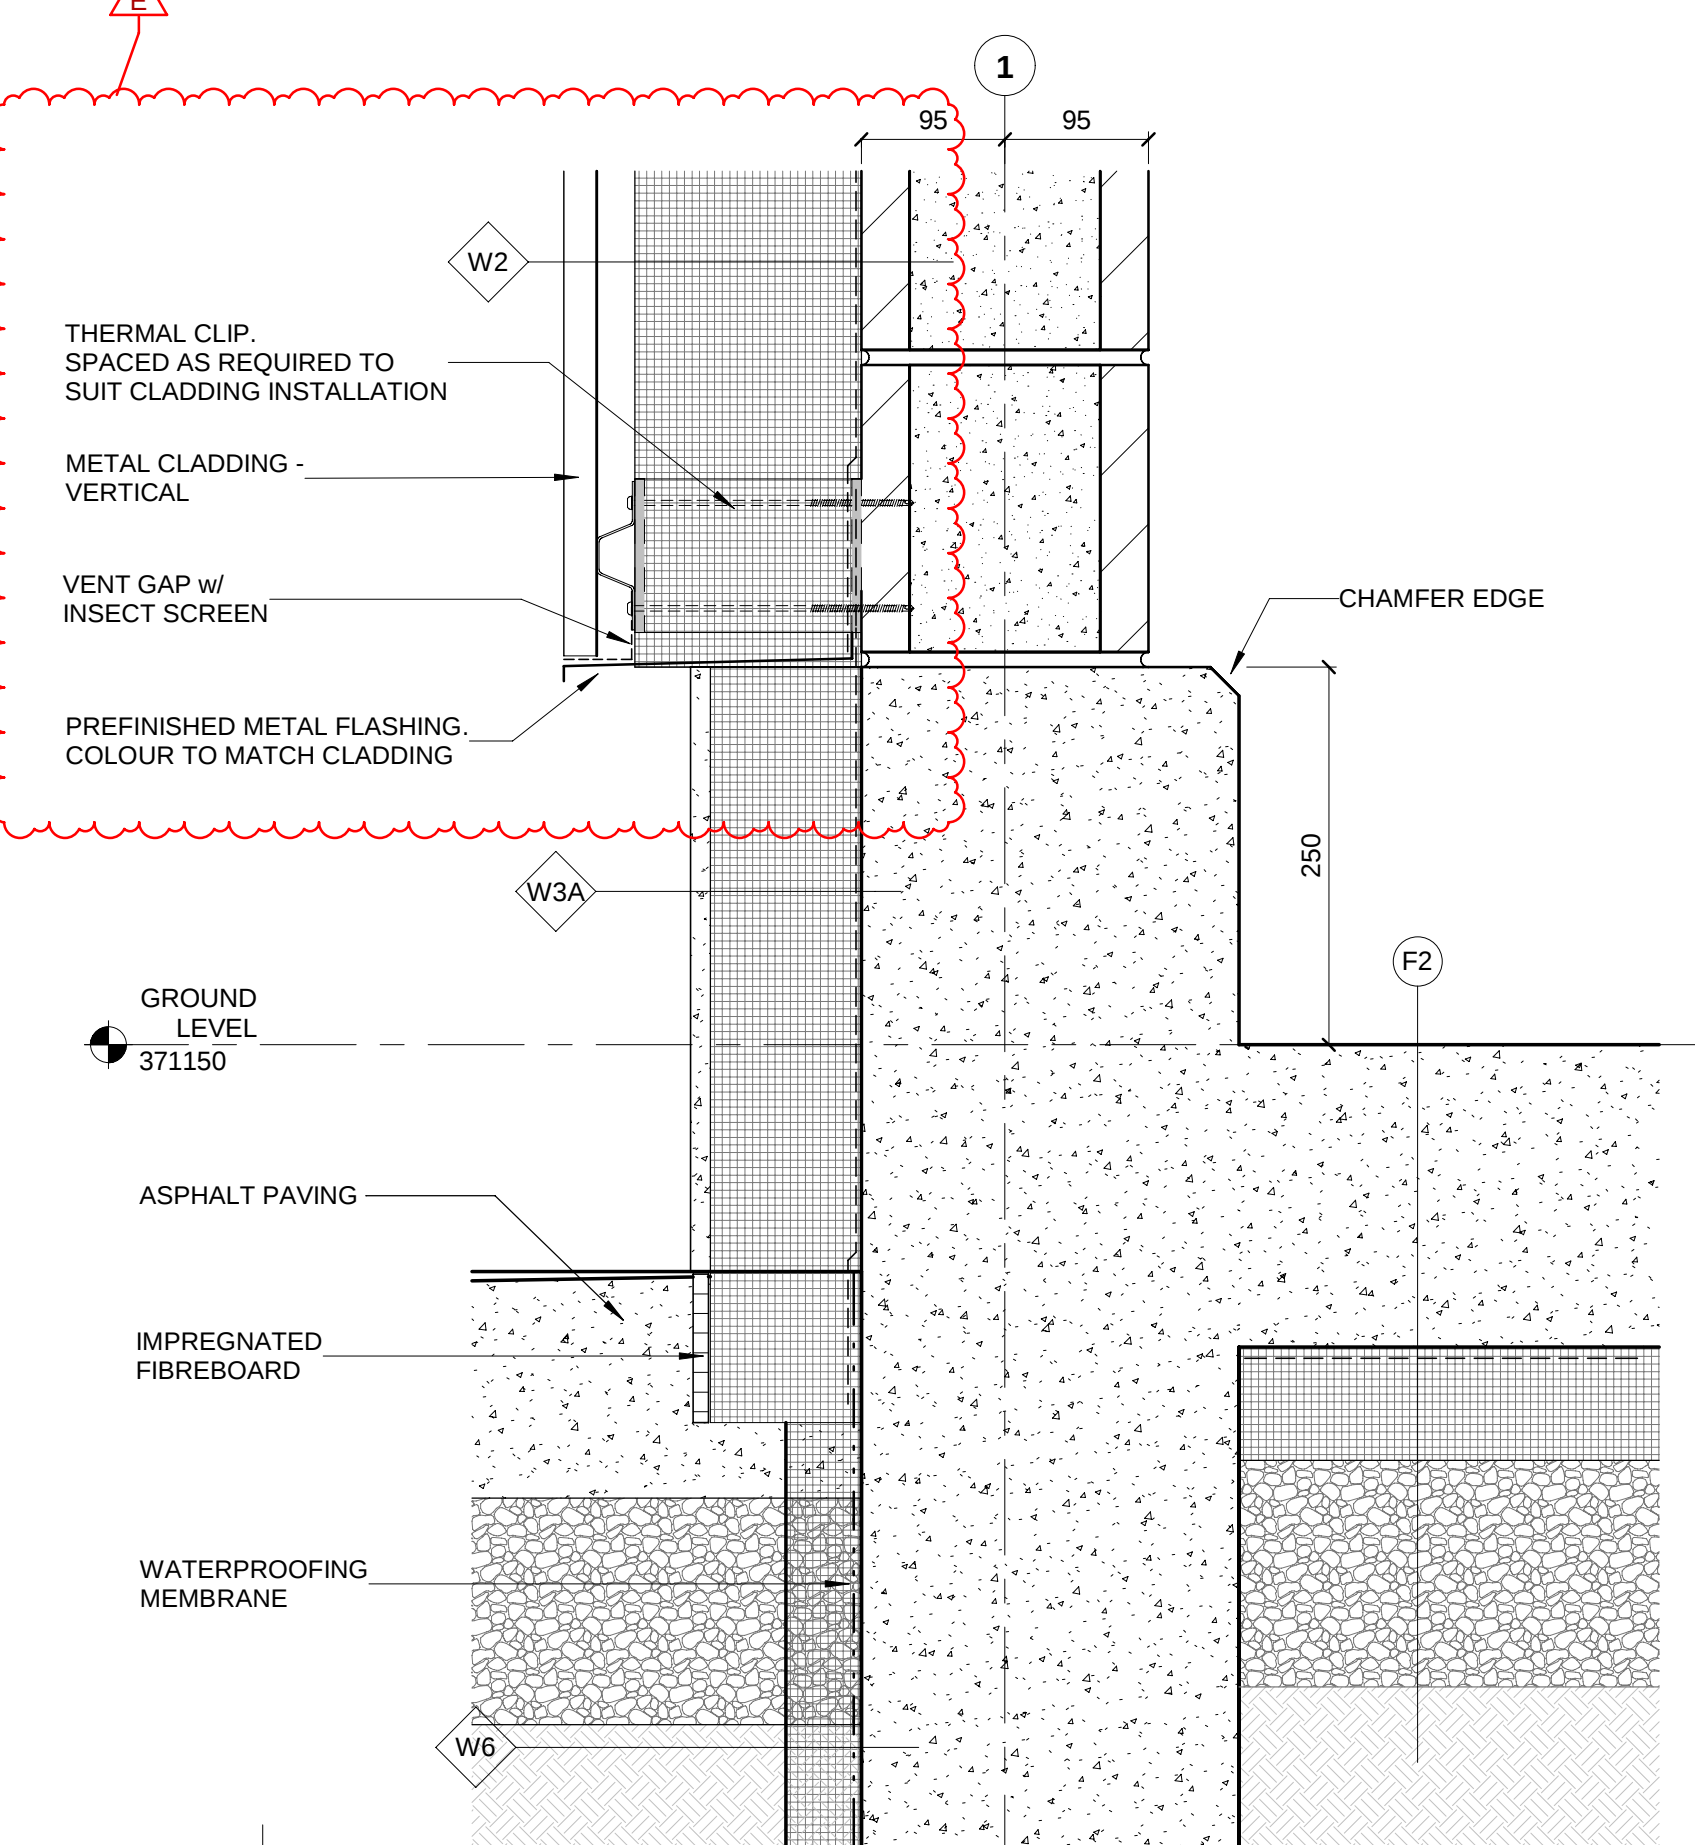

**2 SECTION DETAIL**  
A-321 1:5

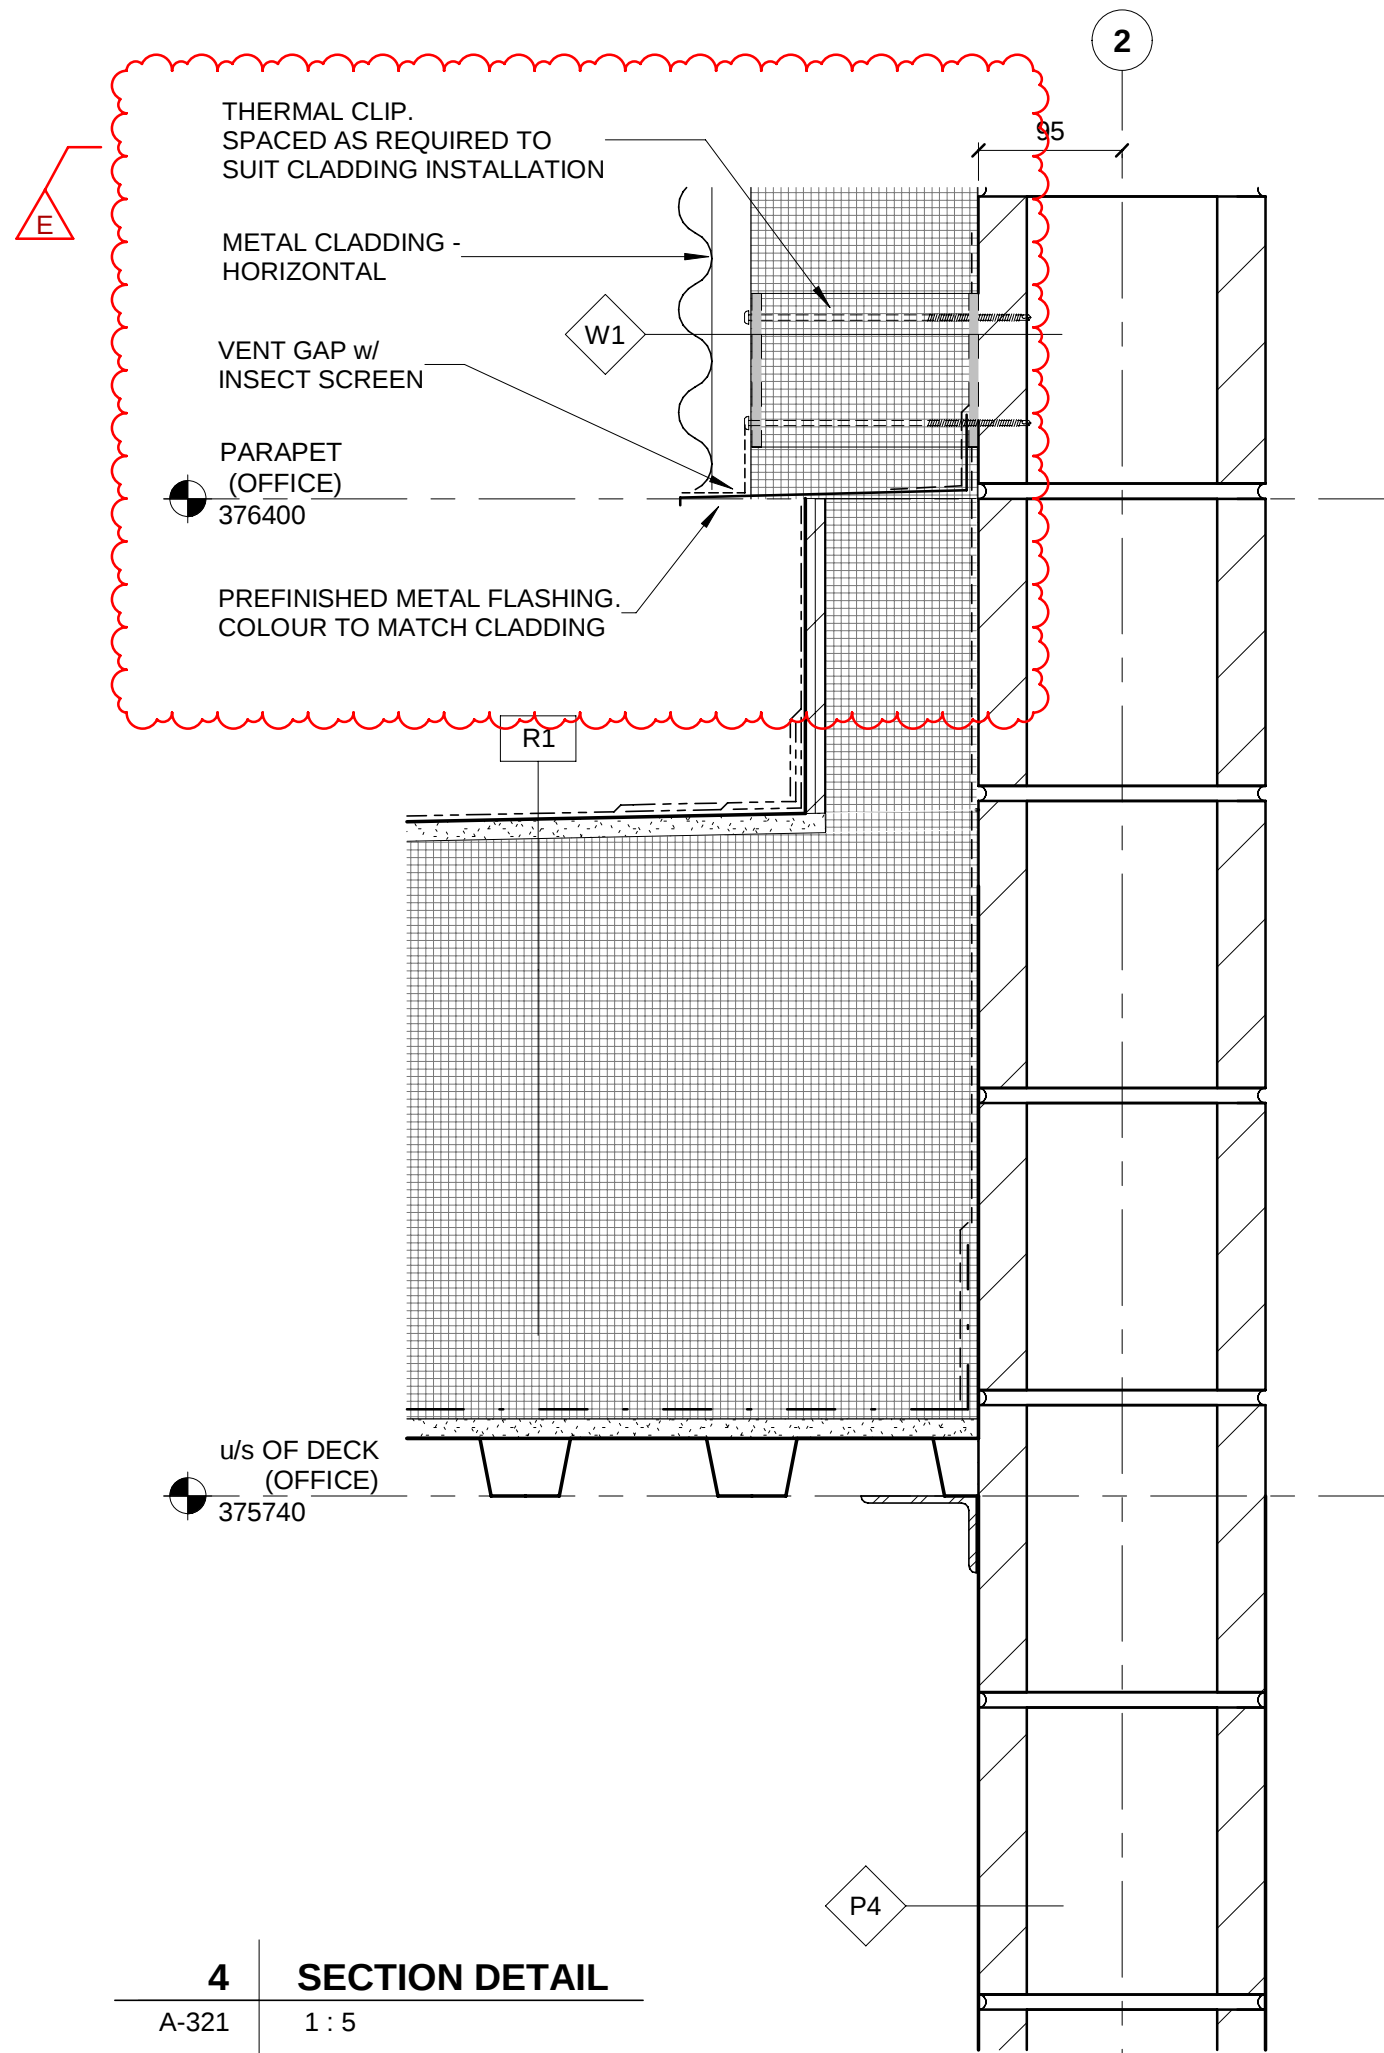

**4 SECTION DETAIL**  
A-321 1:5

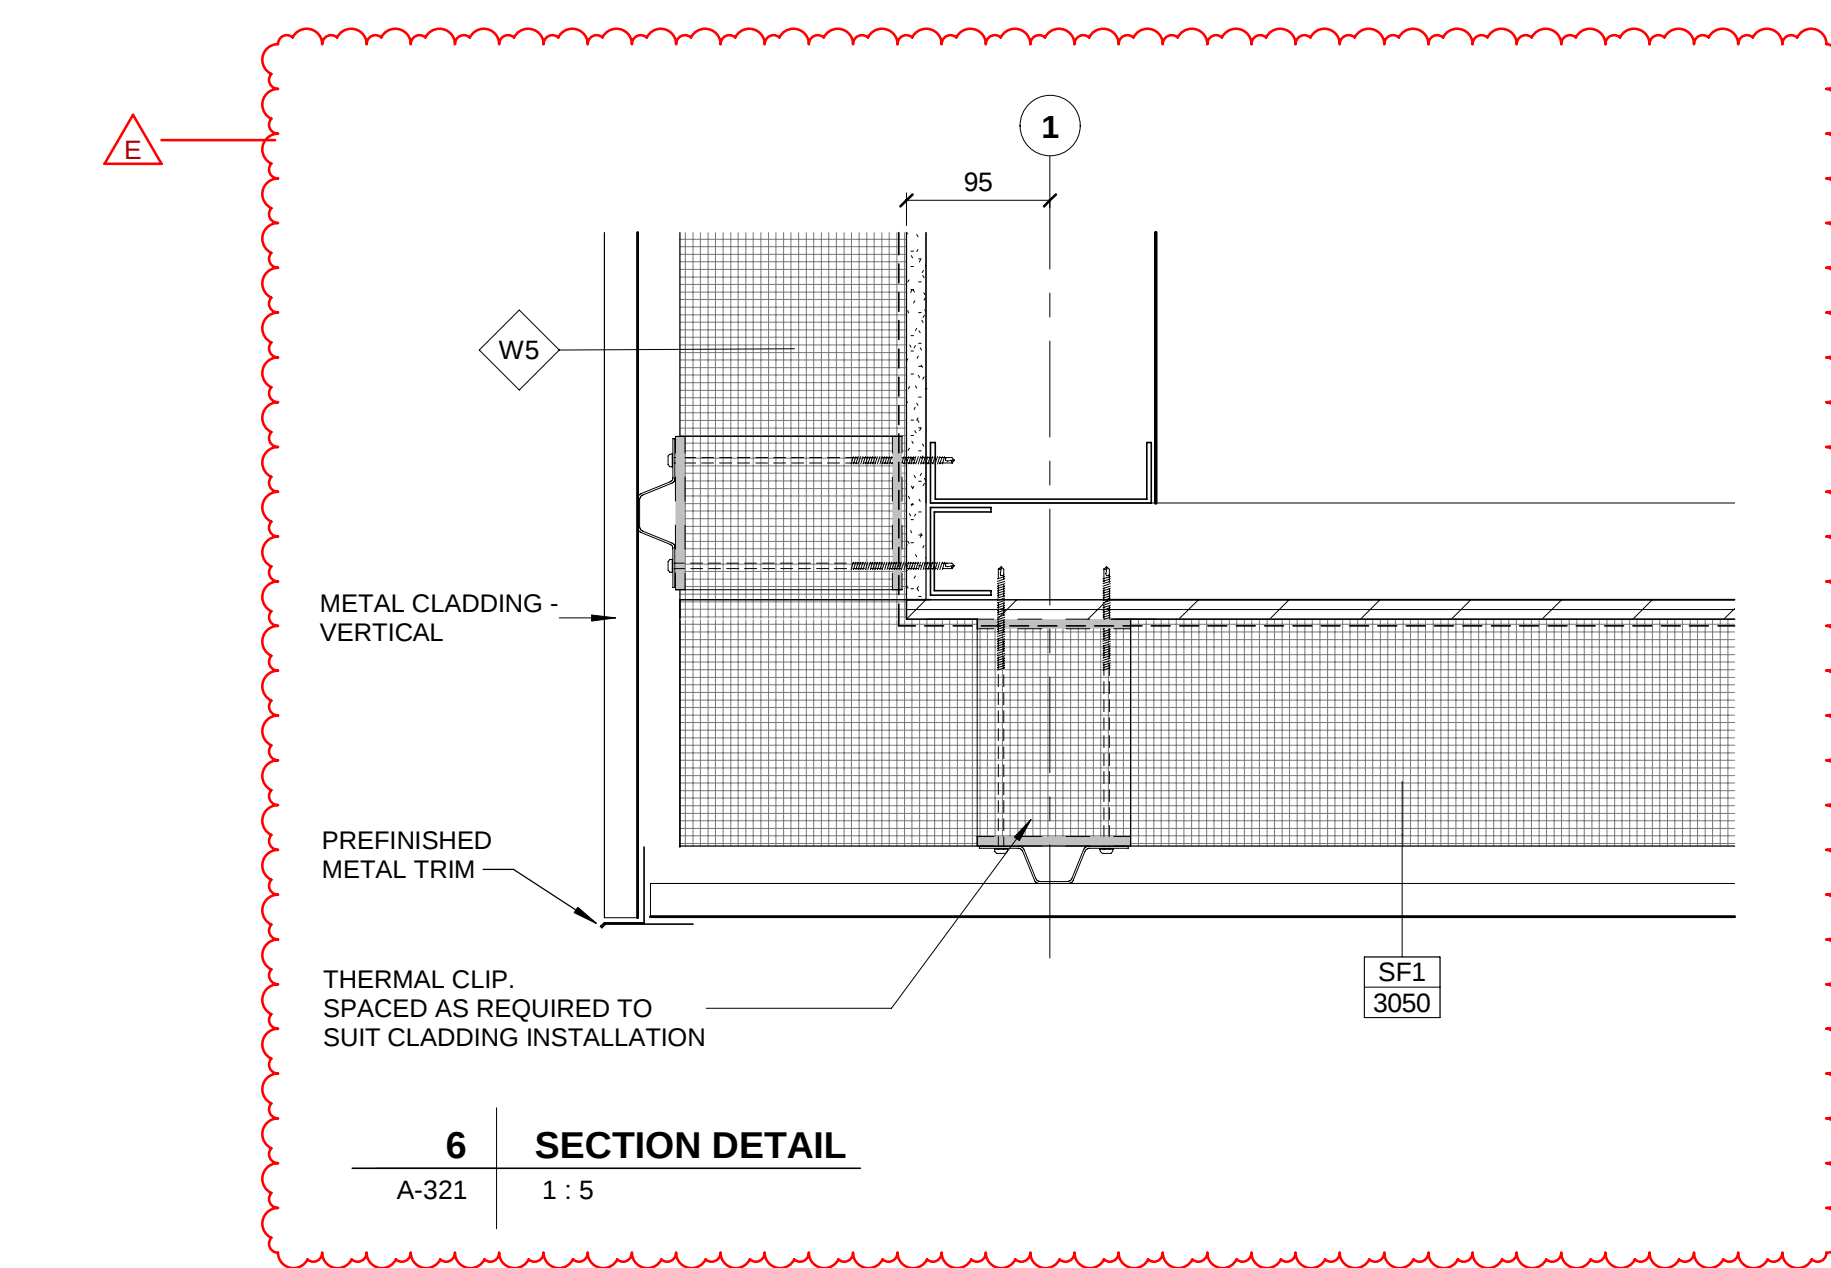

**6 SECTION DETAIL**  
A-321 1:5



**CONSULTANT**  
PRIME:  
AECOM Canada Architects Ltd.  
Suite 330, 3292 Production Way  
Burnaby, BC, Canada, V5A 4R4

**PROJECT**  
**FORT McMURRAY**  
**AIRPORT RENTAL CAR**  
**WASH / QTA FACILITY**


**SITE ADDRESS**,  
76 SNOWBIRD WAY, FORT McMURRAY,  
ALBERTA  
**PROJECT NUMBER**  
**60723990**

**CLIENT**



**REGISTERED OWNER**:  
FORT McMURRAY AIRPORT AUTHORITY  
Address  
Suite 300 - 100 Snow Bird Way Fort McMurray, AB T9H 0G3

**NORTH ARROW AND KEYPLAN**

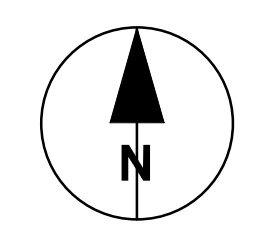

**KEY PLAN**

NOTE:  
IT IS THE RESPONSIBILITY OF THE CONTRACTORS TO INFORM THEMSELVES OF THE EXACT LOCATION OF, AND ASSUME ALL LIABILITY FOR DAMAGE TO ALL UTILITIES, SERVICES AND STRUCTURES WHETHER ABOVE GROUND OR BELOW GRADE BEFORE COMMENCING THE WORK. SUCH INFORMATION IS NOT NECESSARILY SHOWN ON THE DRAWING, AND WHERE SHOWN, THE ACCURACY CANNOT BE GUARANTEED. WITH THE SOLE EXCEPTION OF THE BENCHMARK(S) SPECIFICALLY DESCRIBED FOR THIS PROJECT, NO ELEVATION INDICATED OR ASSUMED HEREON IS TO BE USED AS A REFERENCE ELEVATION FOR ANY PURPOSE.

**REGISTRATION**

**PRELIMINARY**  
**NOT FOR CONSTRUCTION**

| ISSUE/REVISION |            |                           |
|----------------|------------|---------------------------|
|                | DATE       | DESCRIPTION               |
| E              | 2025-10-28 | ADDENDUM #1               |
| D              | 2025-06-06 | ISSUED FOR TENDER         |
| C              | 2025-04-22 | ISSUED FOR TENDER (DRAFT) |
| B              | 2025-02-14 | 100% SUBMISSION           |
| A              | 2024-06-10 | 60% SUBMISSION            |
| I/R            | DATE       | DESCRIPTION               |

**PRODUCTION INFORMATION**  
DRAWN: SA  
REVIEWED: RL  
VERIFIED: MP

**SHEET TITLE**  
**SECTION DETAILS**

**SHEET NUMBER**  
**A-422**  
**REVISION**  
**E**