







ARCH D 24" x 36"

D

C

B

Last Plotted: 10/26/2025 9:08:22 PM
FILENAME: Autodesk Docs\BIP-AMER (CAN) 60723990-FMAA QTA-01-A-R231.rvt

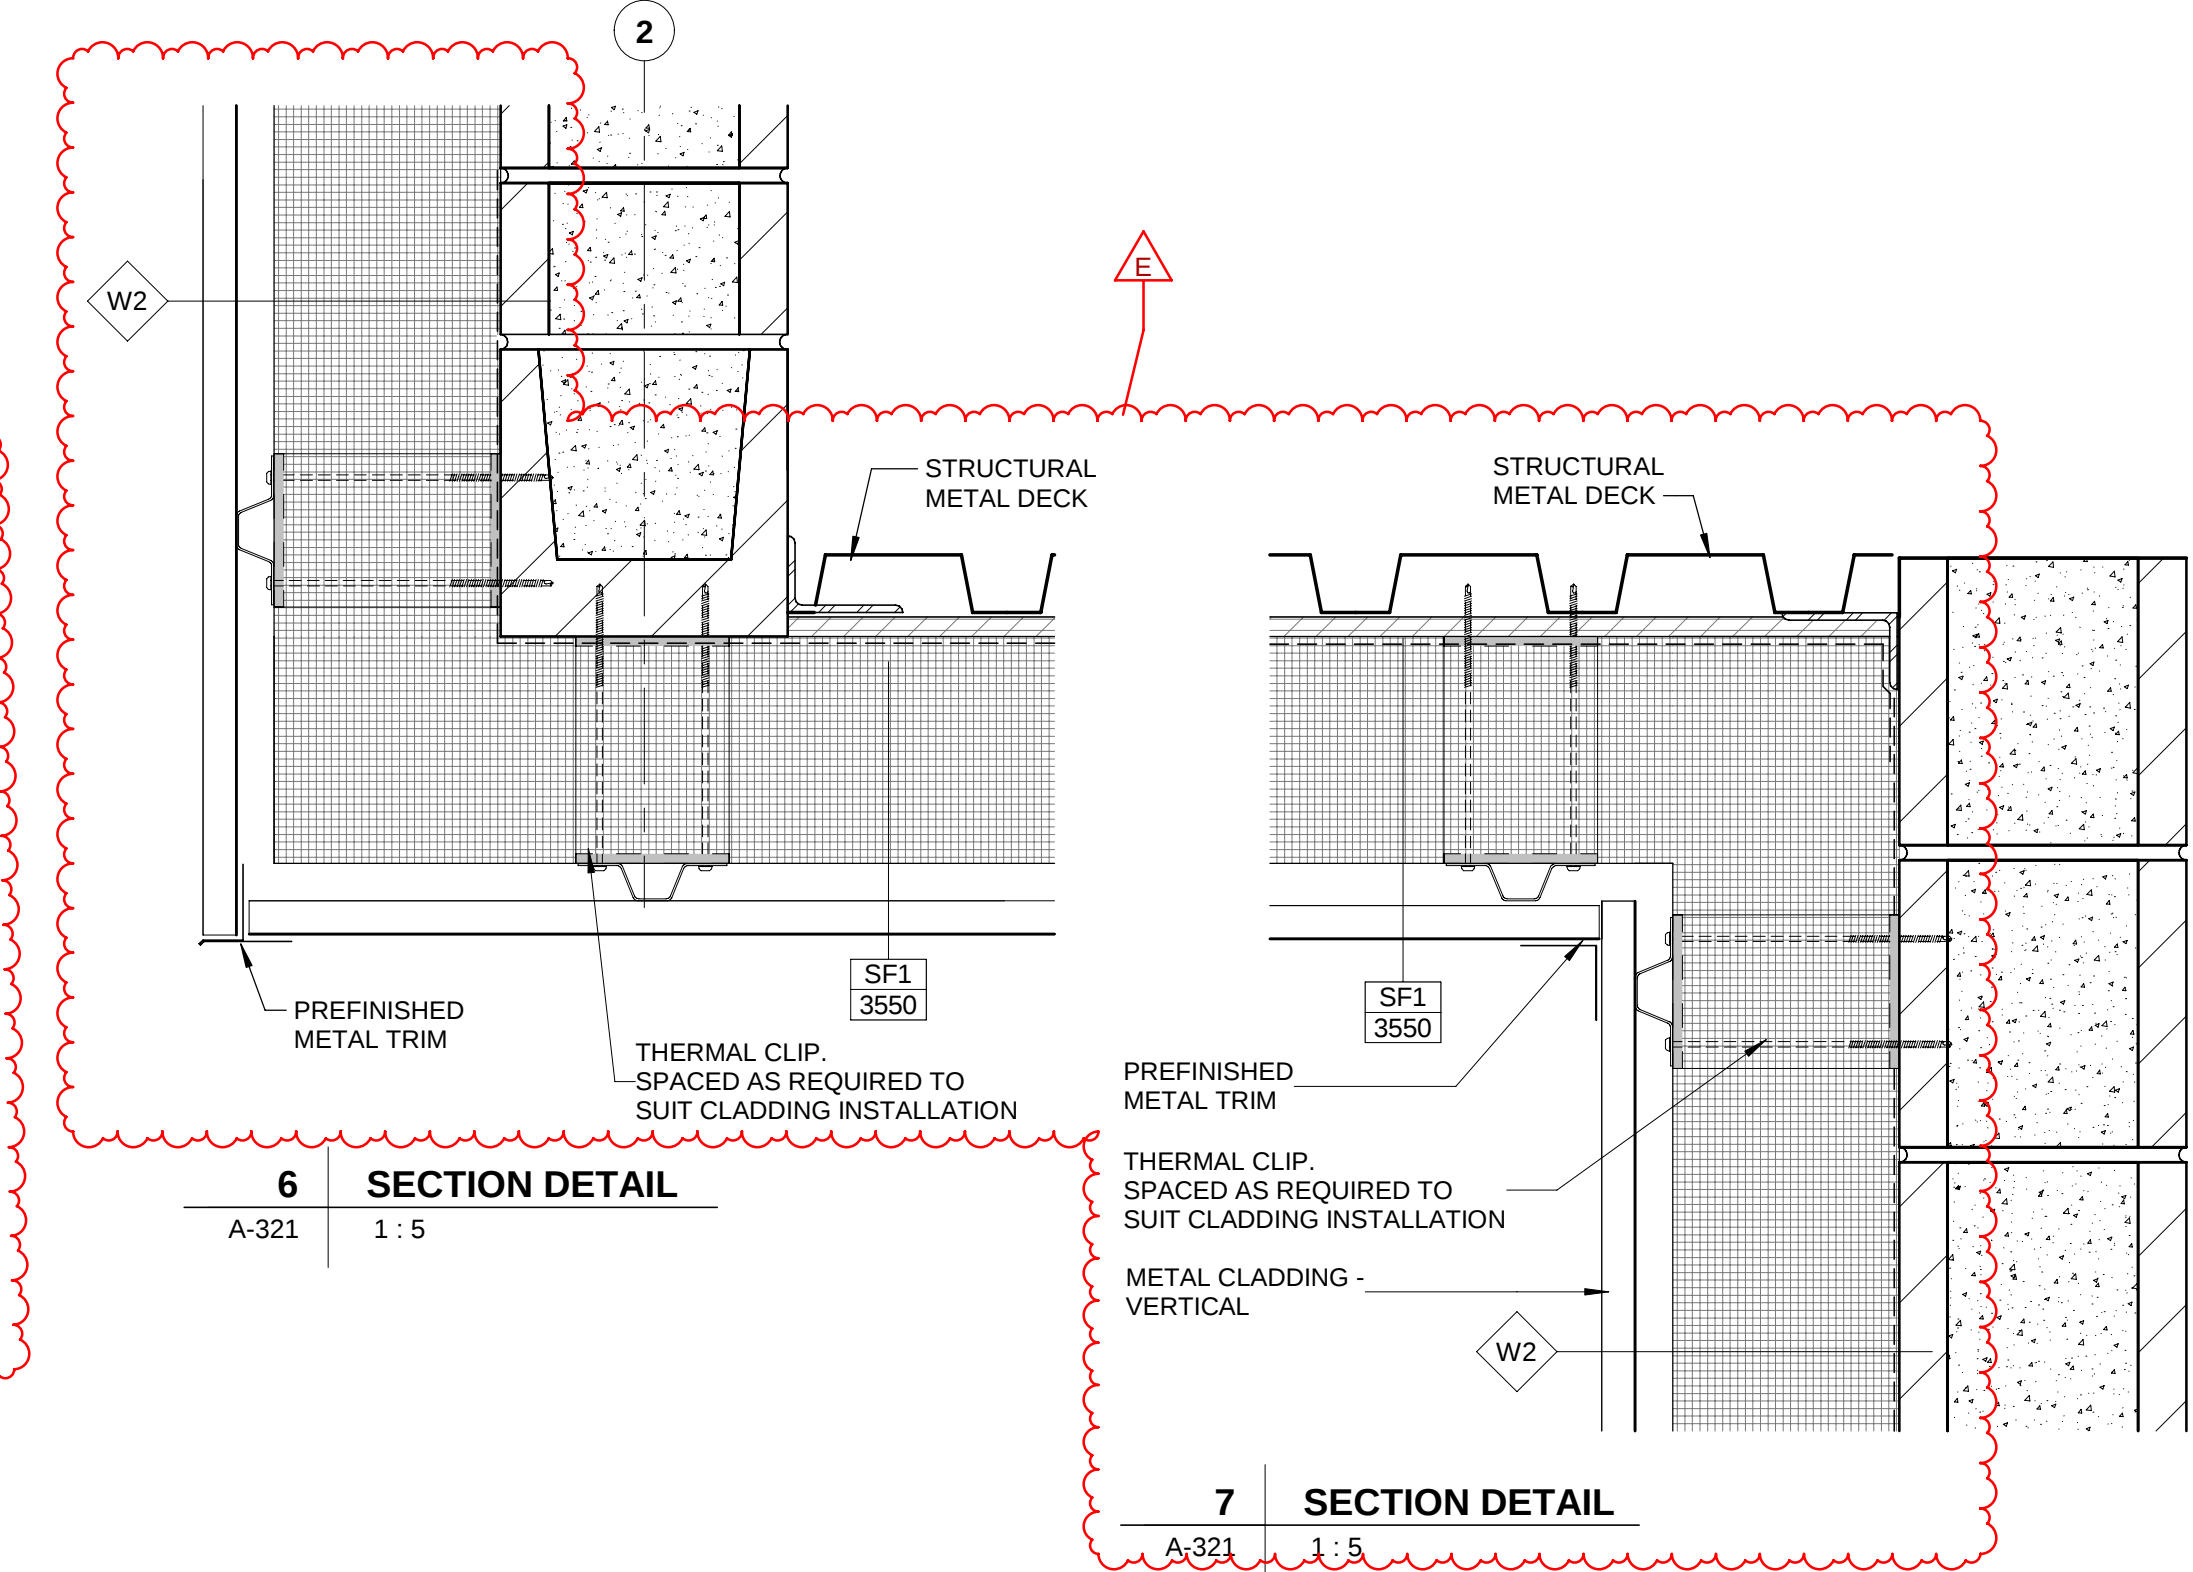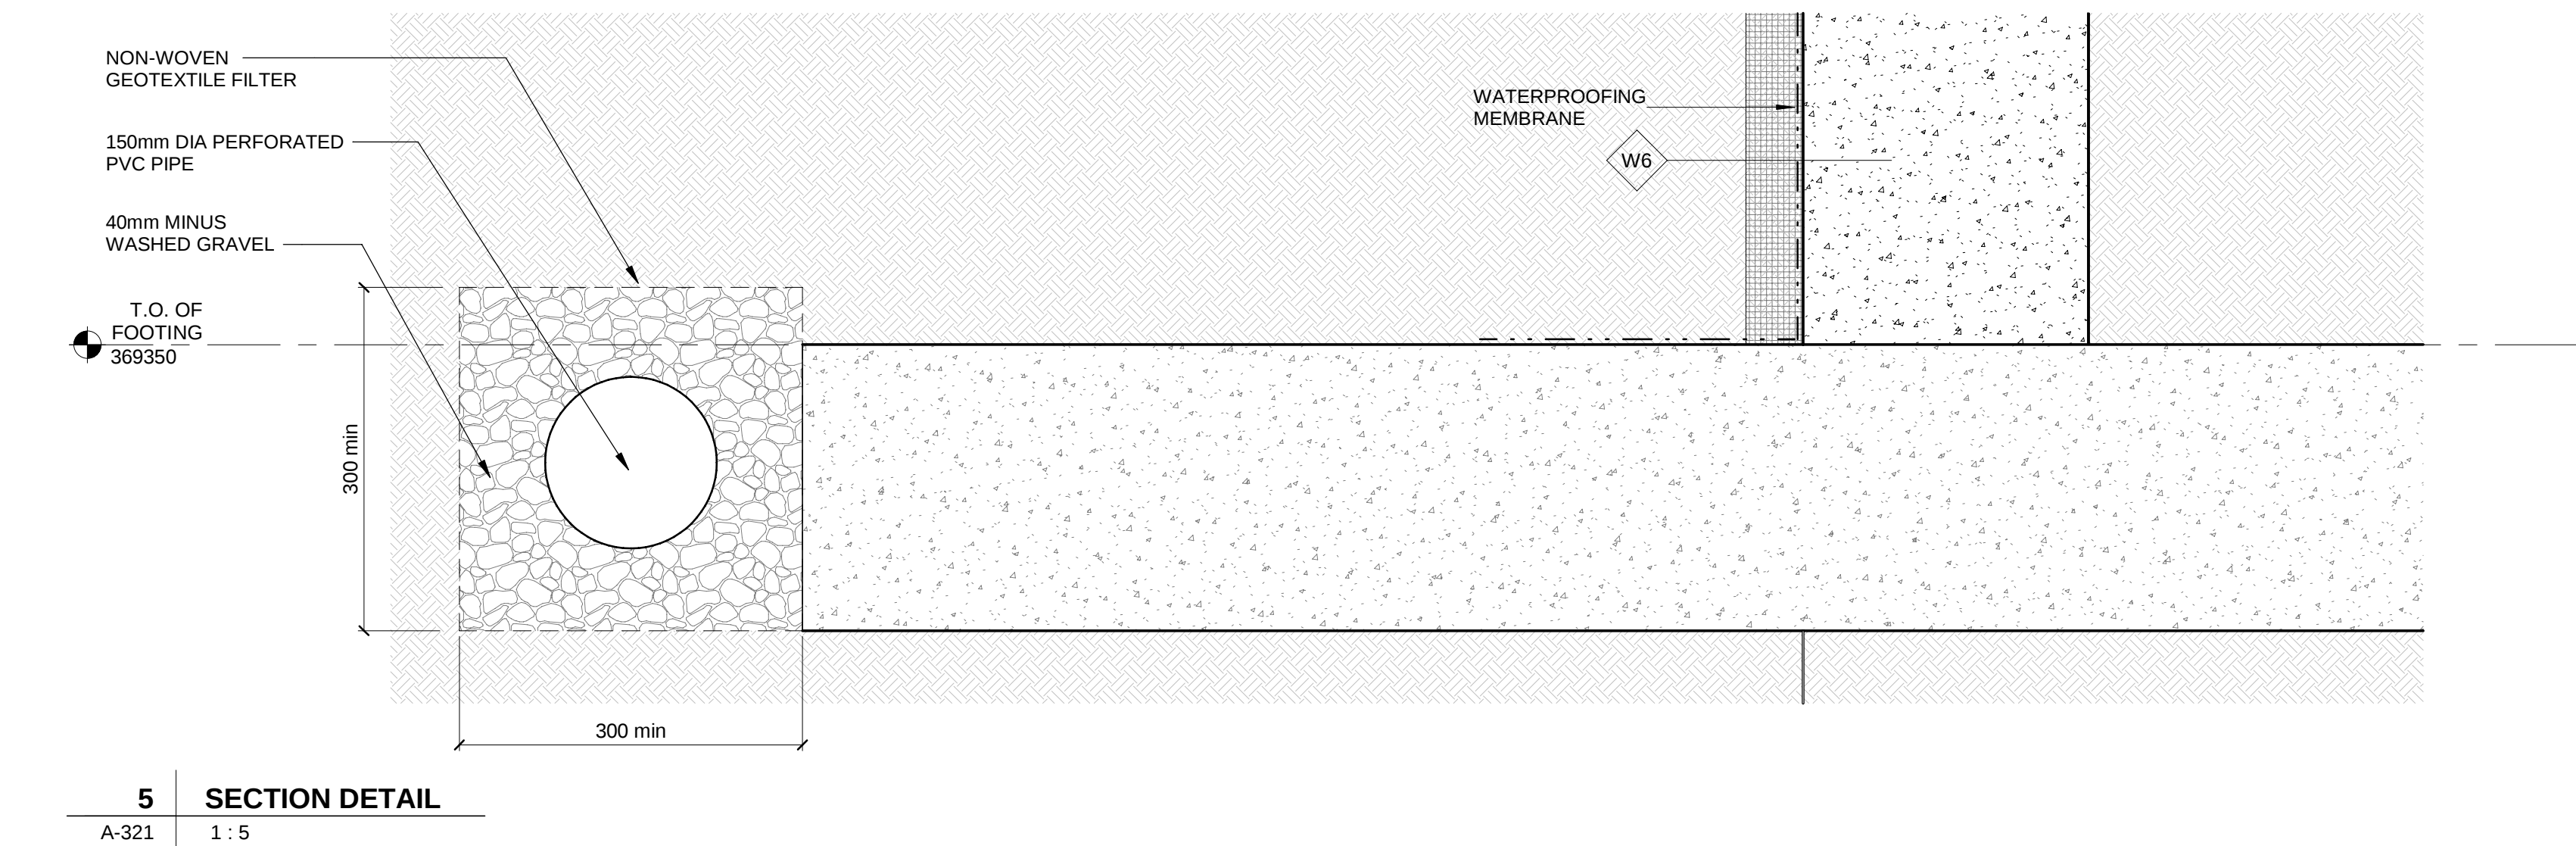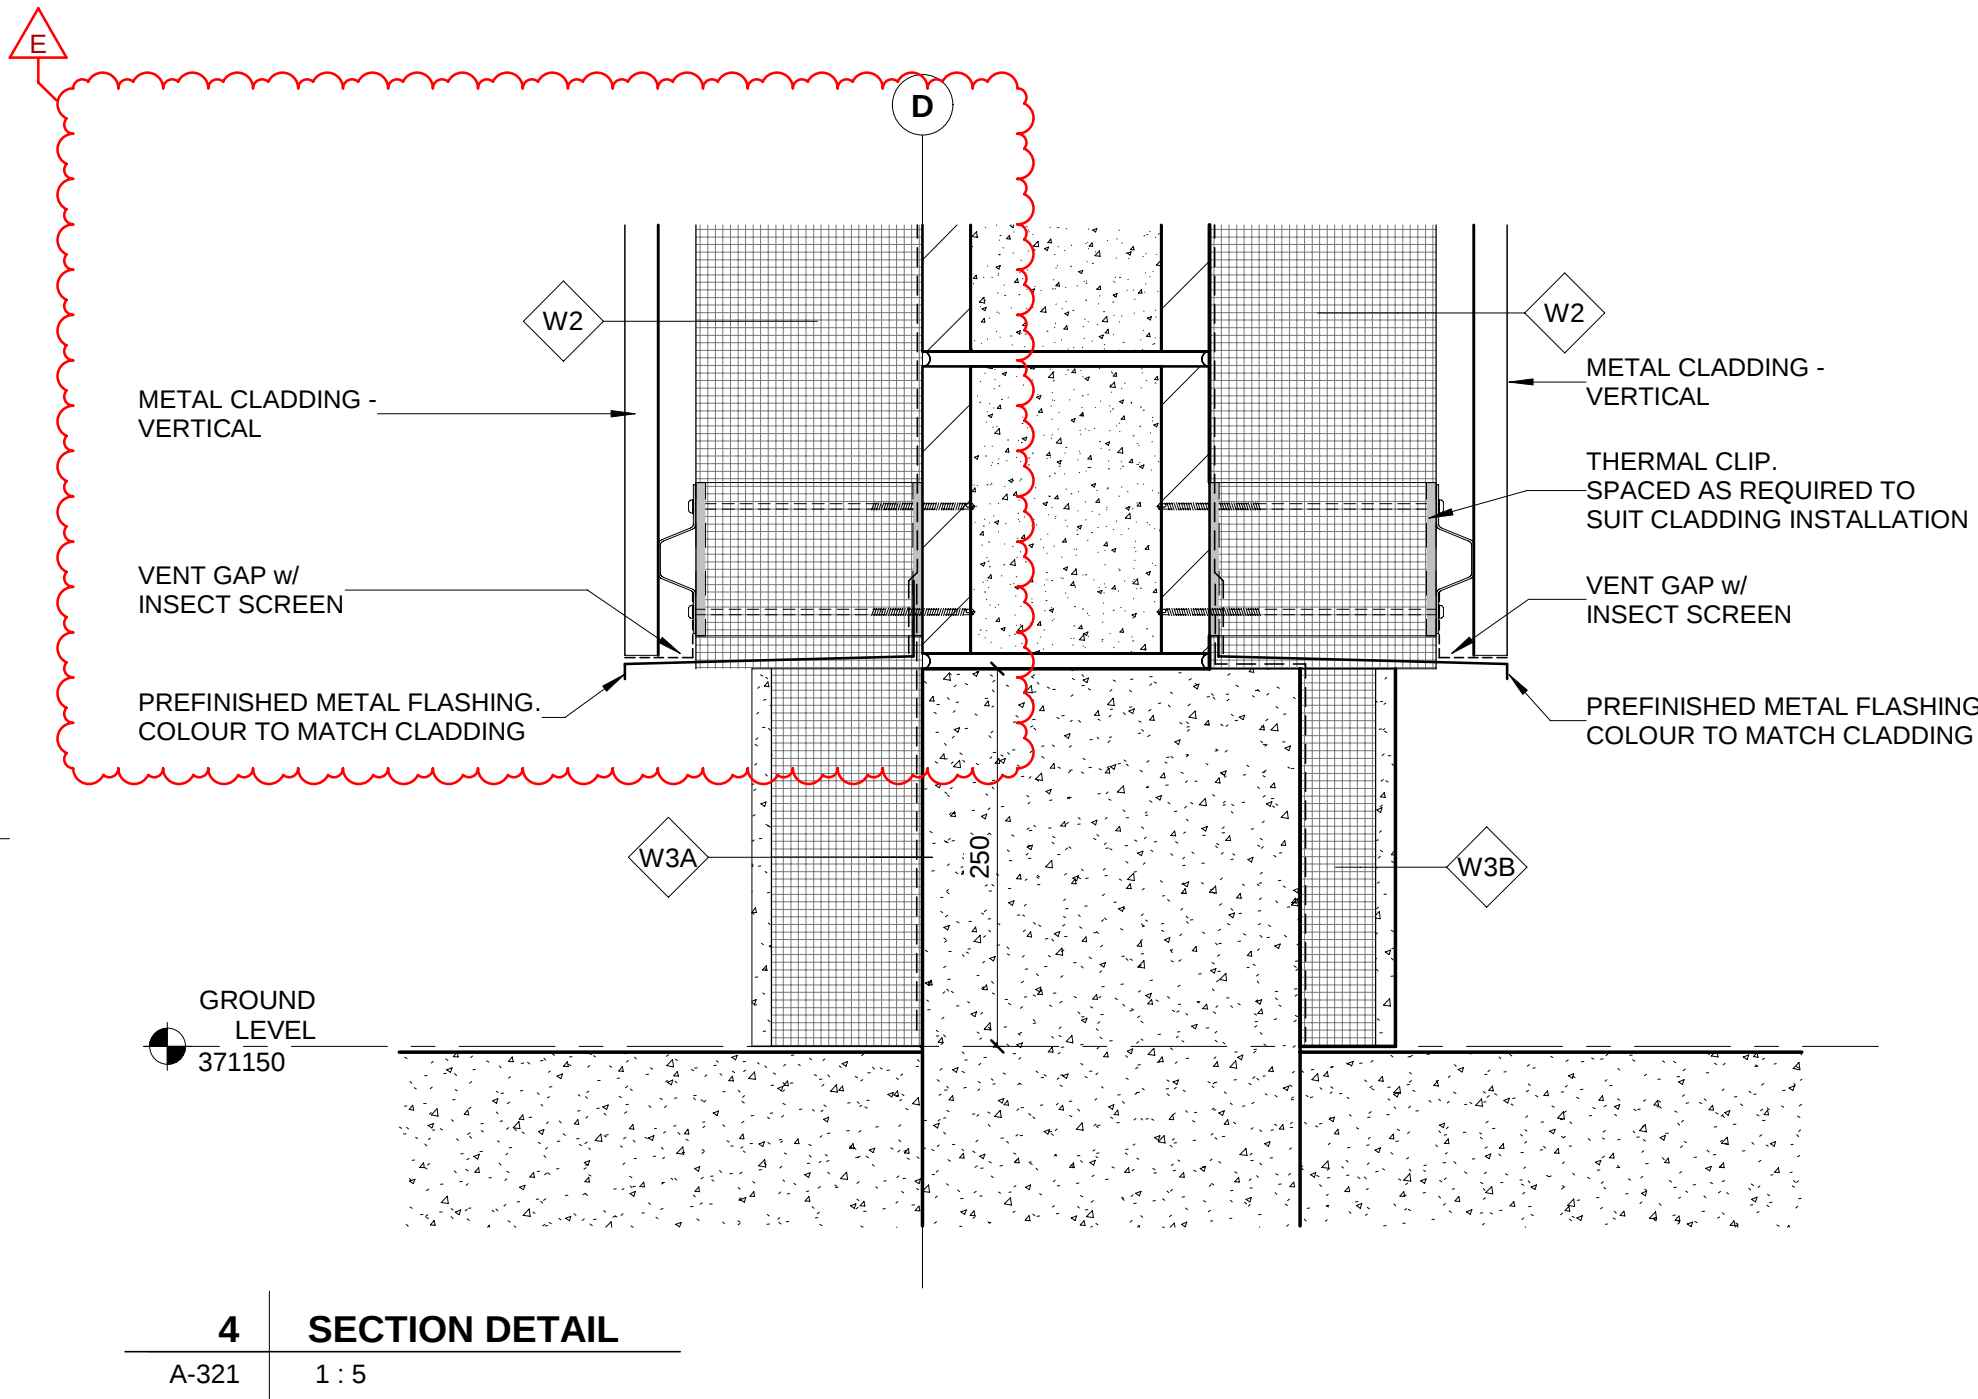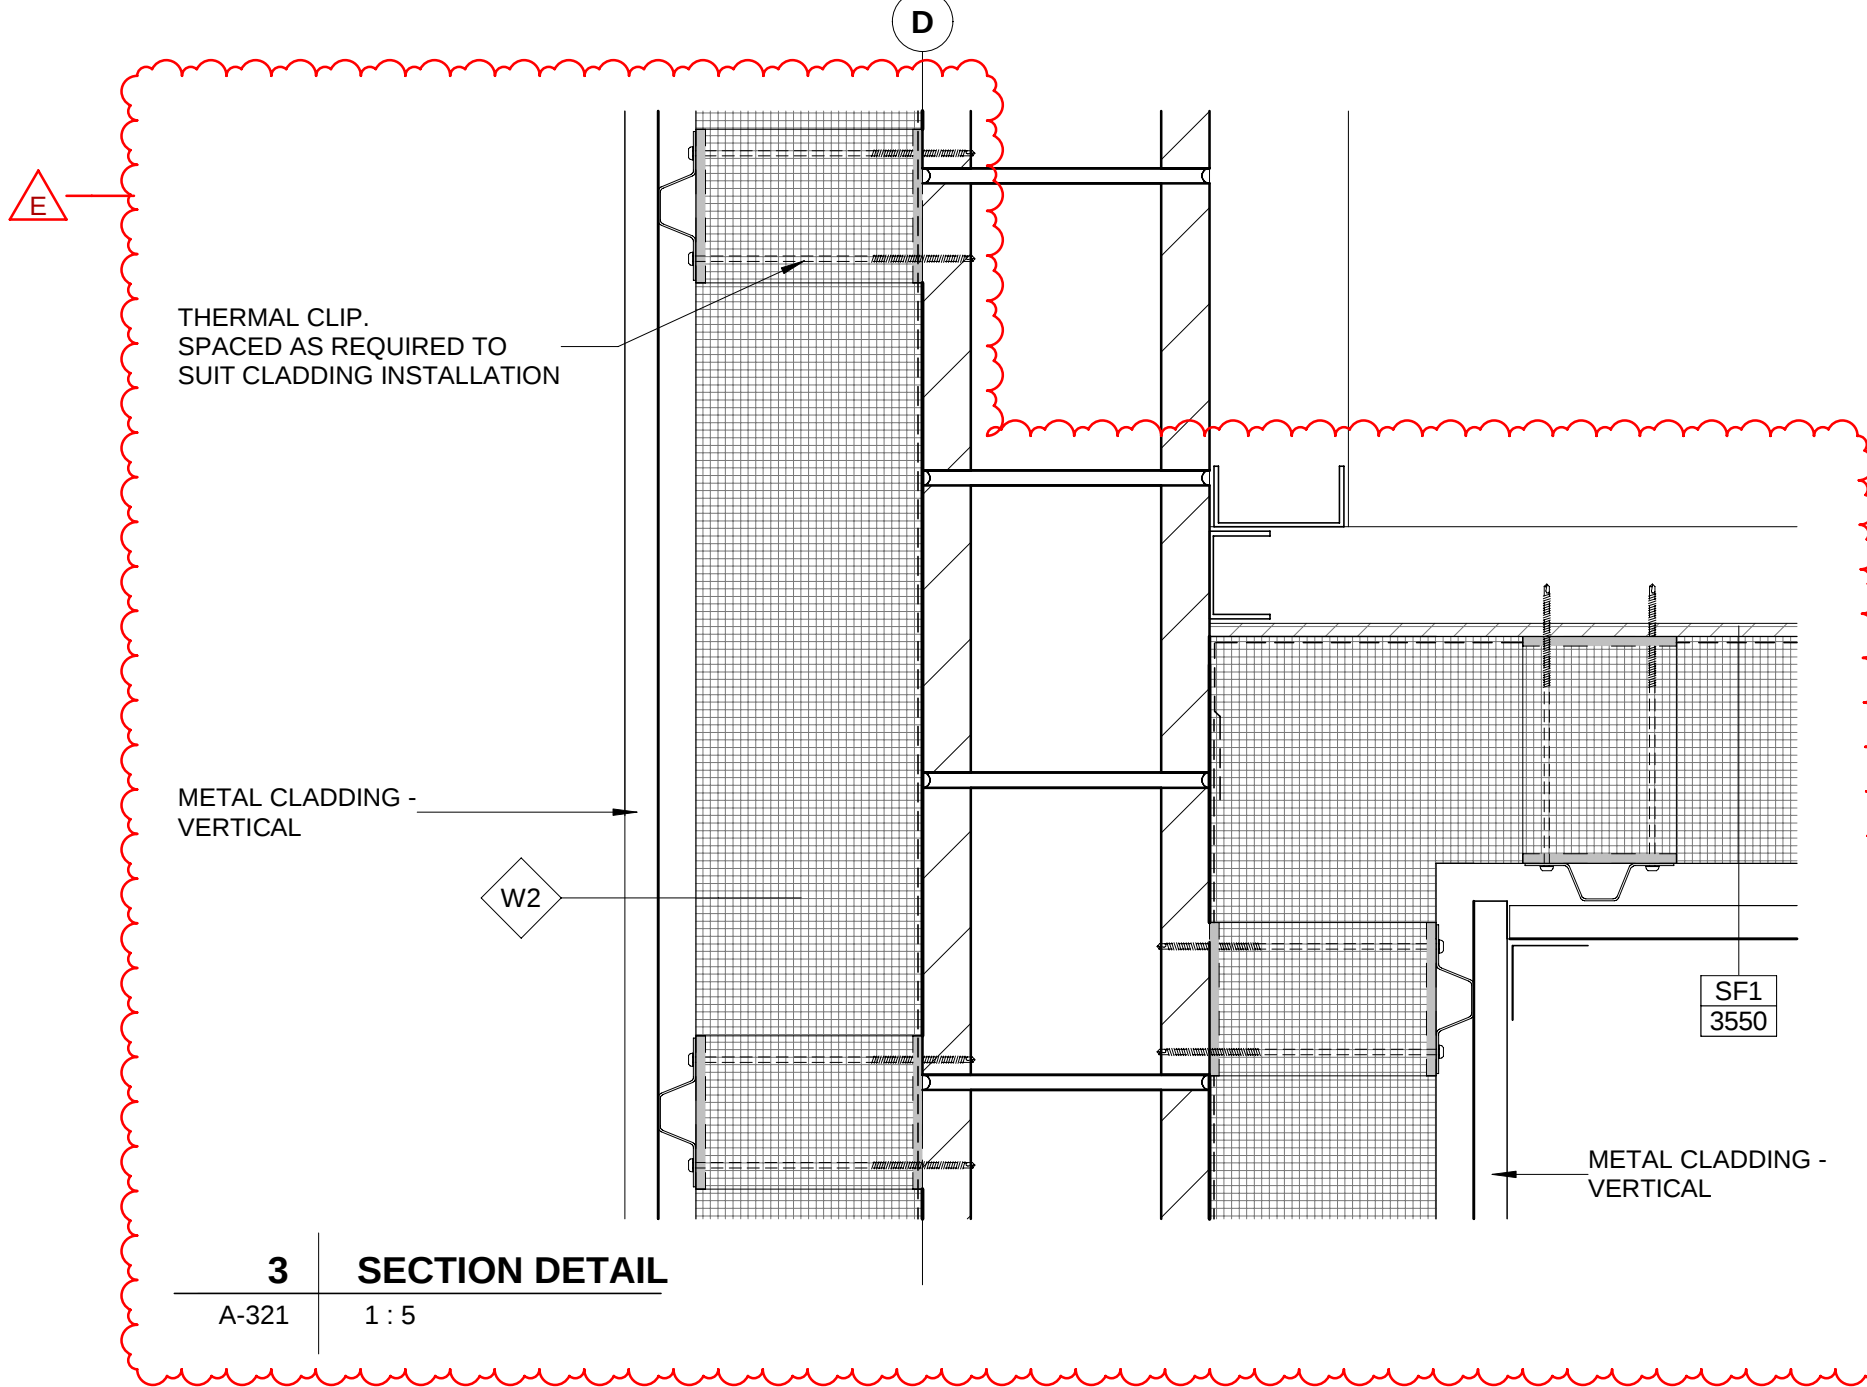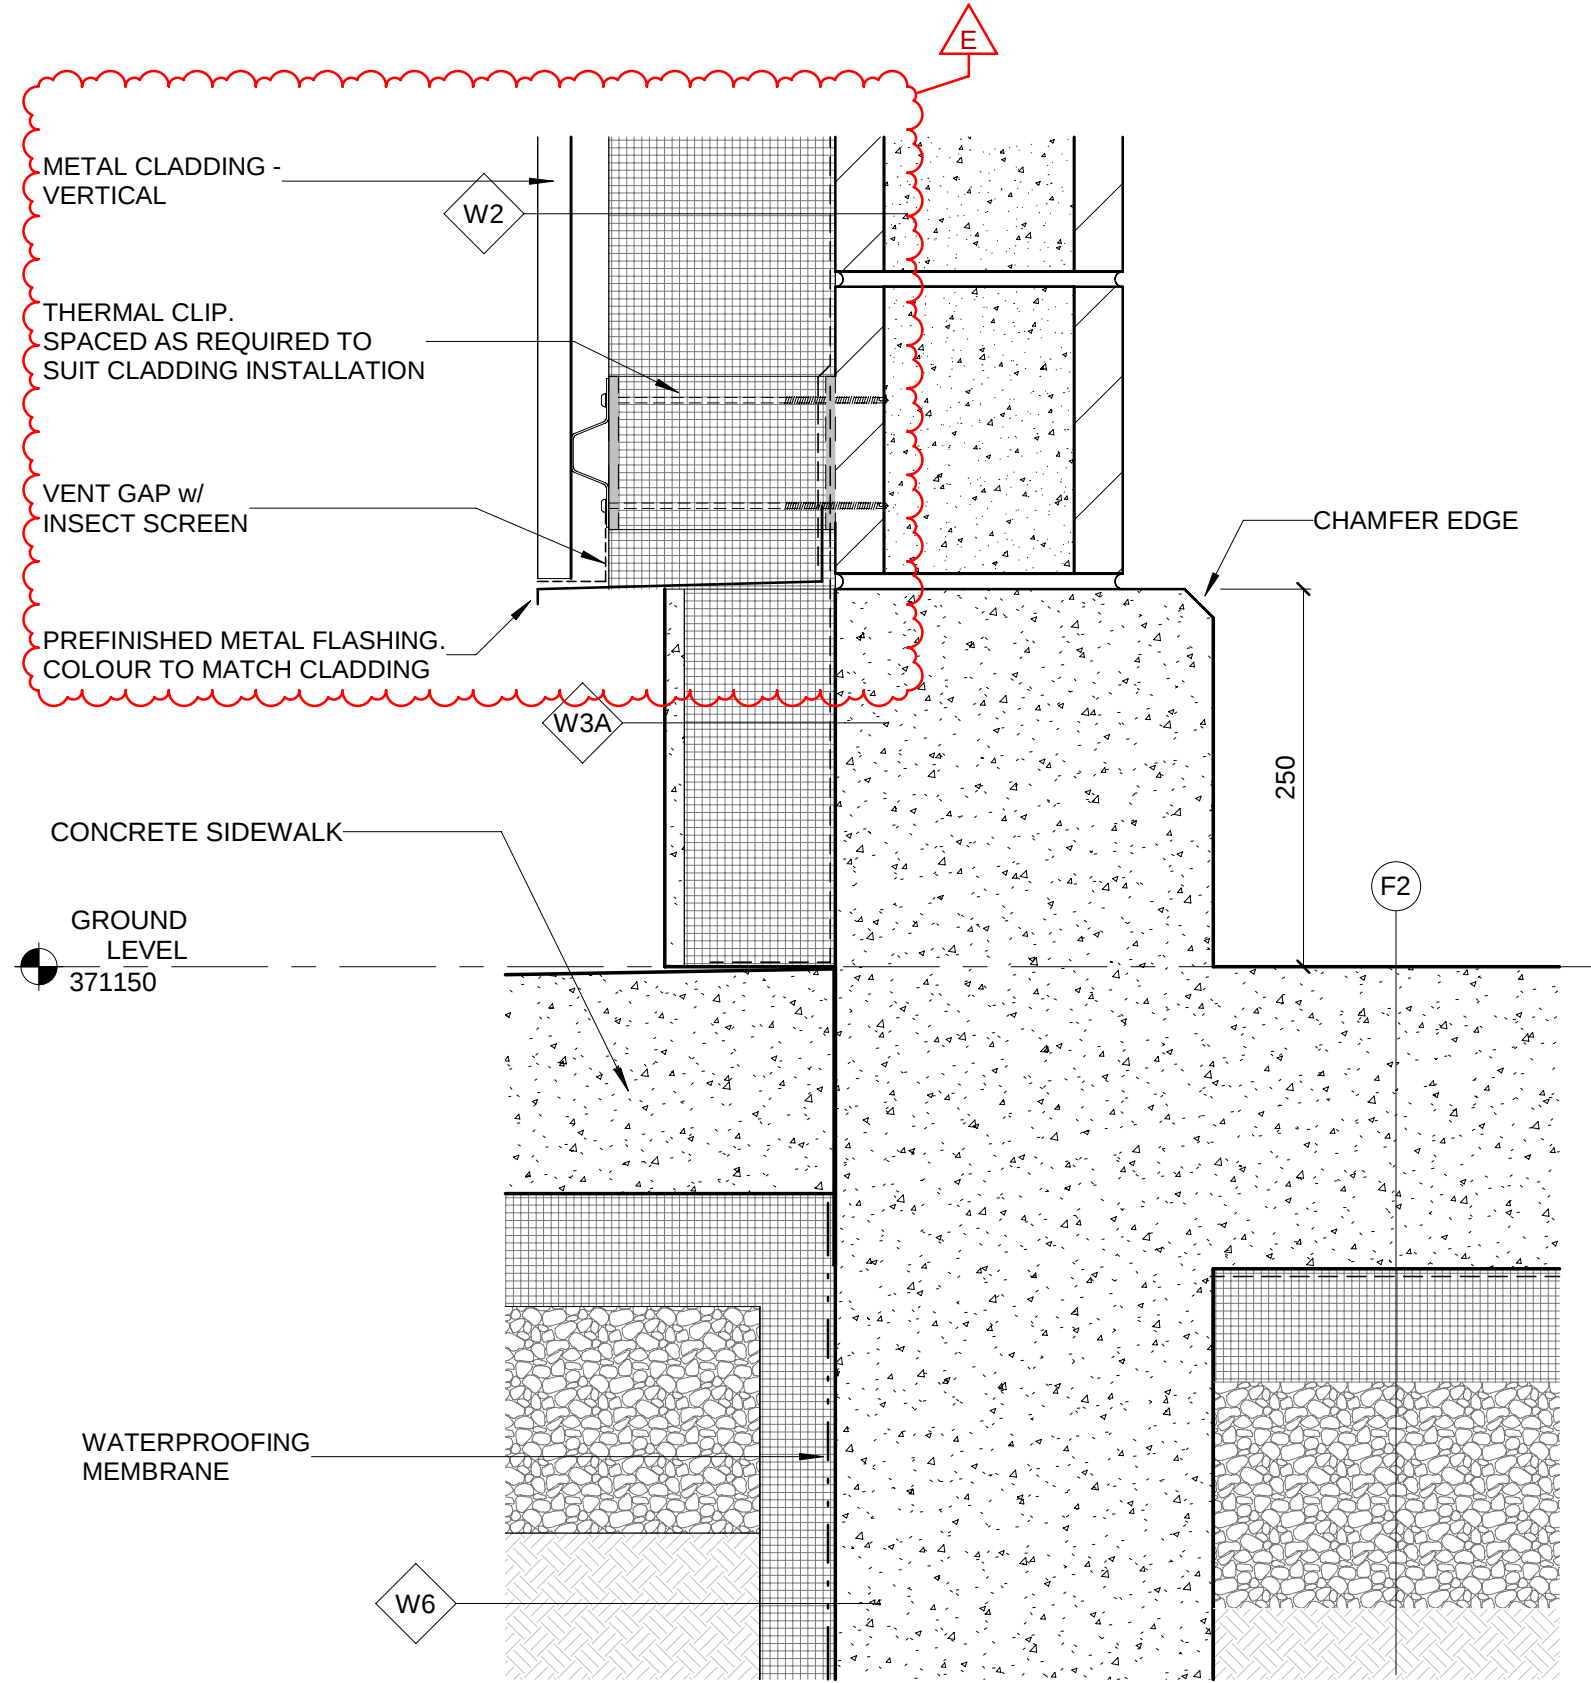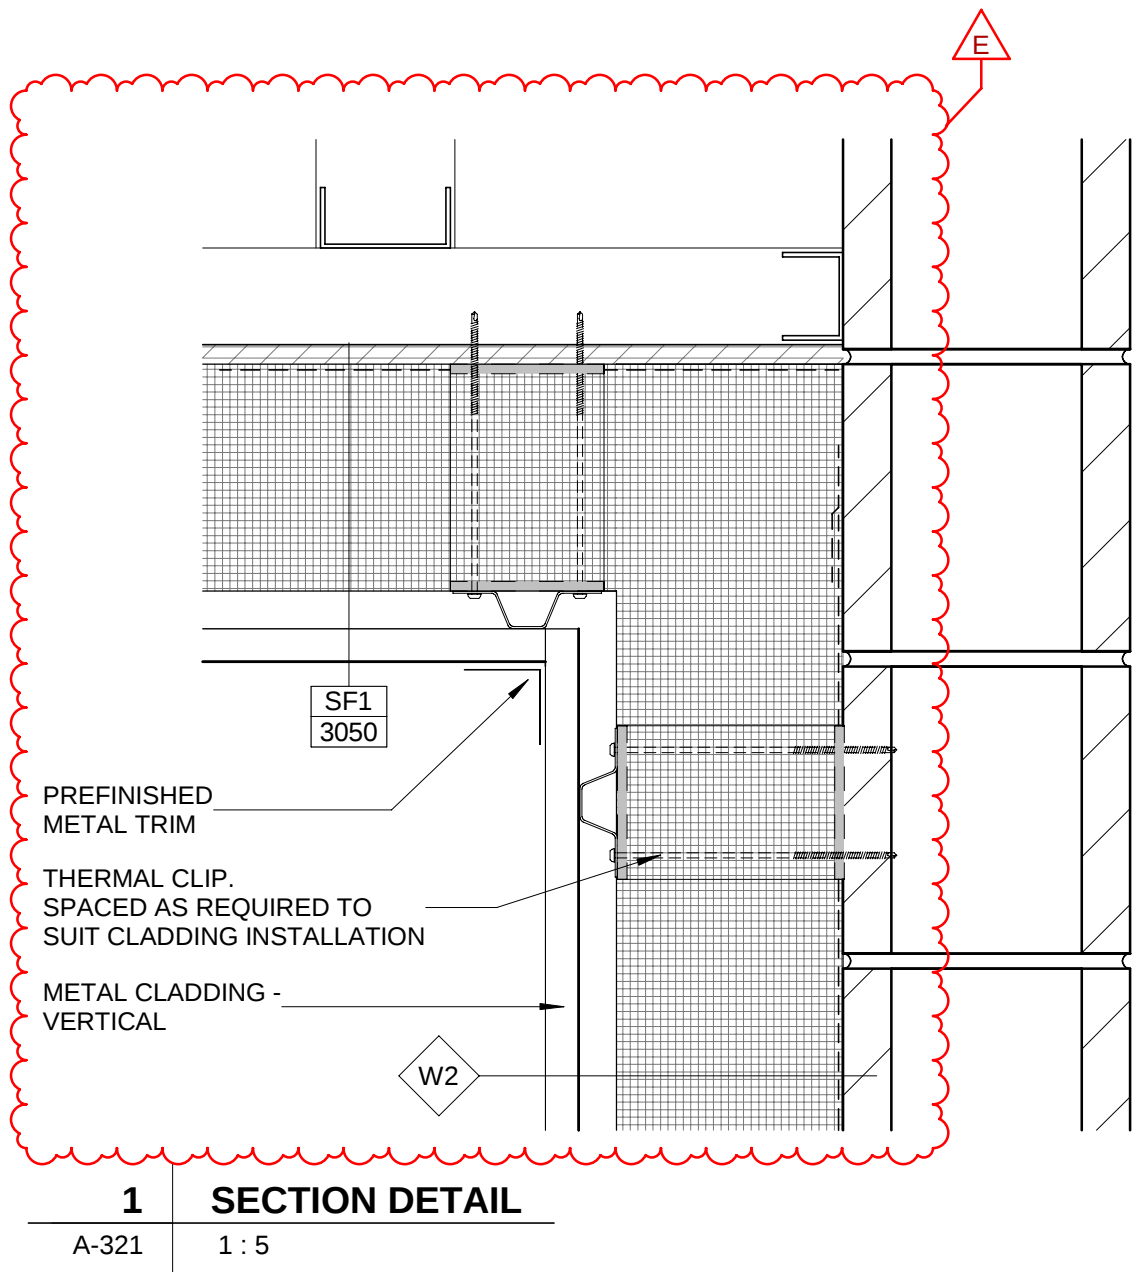

AECOM

CONSULTANT
PRIME:
AECOM Canada Architects Ltd.
Suite 330, 3292 Production Way
Burnaby, BC, Canada, V5A 4R4

PROJECT
FORT McMURRAY
AIRPORT RENTAL CAR
WASH / QTA FACILITY


SITE ADDRESS,
76 SNOWBIRD WAY, FORT McMURRAY,
ALBERTA
PROJECT NUMBER
60723990

CLIENT

FORT McMURRAY
INTERNATIONAL AIRPORT

REGISTERED OWNER:
FORT McMURRAY AIRPORT AUTHORITY
Address
Suite 300 - 100 Snow Bird Way Fort McMurray, AB T9H 0G3

NORTH ARROW AND KEYPLAN

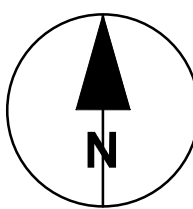

KEY PLAN

NOTE:
IT IS THE RESPONSIBILITY OF THE CONTRACTORS TO INFORM
THEMSELVES OF THE EXACT LOCATION OF, AND ASSUME ALL LIABILITY
FOR DAMAGE TO ALL UTILITIES, SERVICES AND STRUCTURES WHETHER
ABOVE GROUND OR BELOW GRADE BEFORE COMMENCING THE WORK.
SUCH INFORMATION IS NOT NECESSARILY SHOWN ON THE DRAWING,
AND WHERE SHOWN, THE ACCURACY CANNOT BE GUARANTEED.
WITH THE SOLE EXCEPTION OF THE BENCHMARK(S) SPECIFICALLY
DESCRIBED FOR THIS PROJECT, NO ELEVATION INDICATED OR ASSUMED
HEREON IS TO BE USED AS A REFERENCE ELEVATION FOR ANY PURPOSE.

REGISTRATION

PRELIMINARY
NOT FOR CONSTRUCTION

ISSUE/REVISION		
	DATE	DESCRIPTION
E	2025-10-28	ADDENDUM #1
D	2025-06-06	ISSUED FOR TENDER
C	2025-04-22	ISSUED FOR TENDER (DRAFT)
B	2025-02-14	100% SUBMISSION
A	2024-06-10	60% SUBMISSION
I/R	DATE	DESCRIPTION

PRODUCTION INFORMATION
DRAWN: SA
REVIEWED: RL
VERIFIED: MP

SHEET TITLE
SECTION DETAILS

SHEET NUMBER
A-423
REVISION
E